



**1** SEDIMENT TRAP AND DEWATERING DEVICE

SCALE: NTS

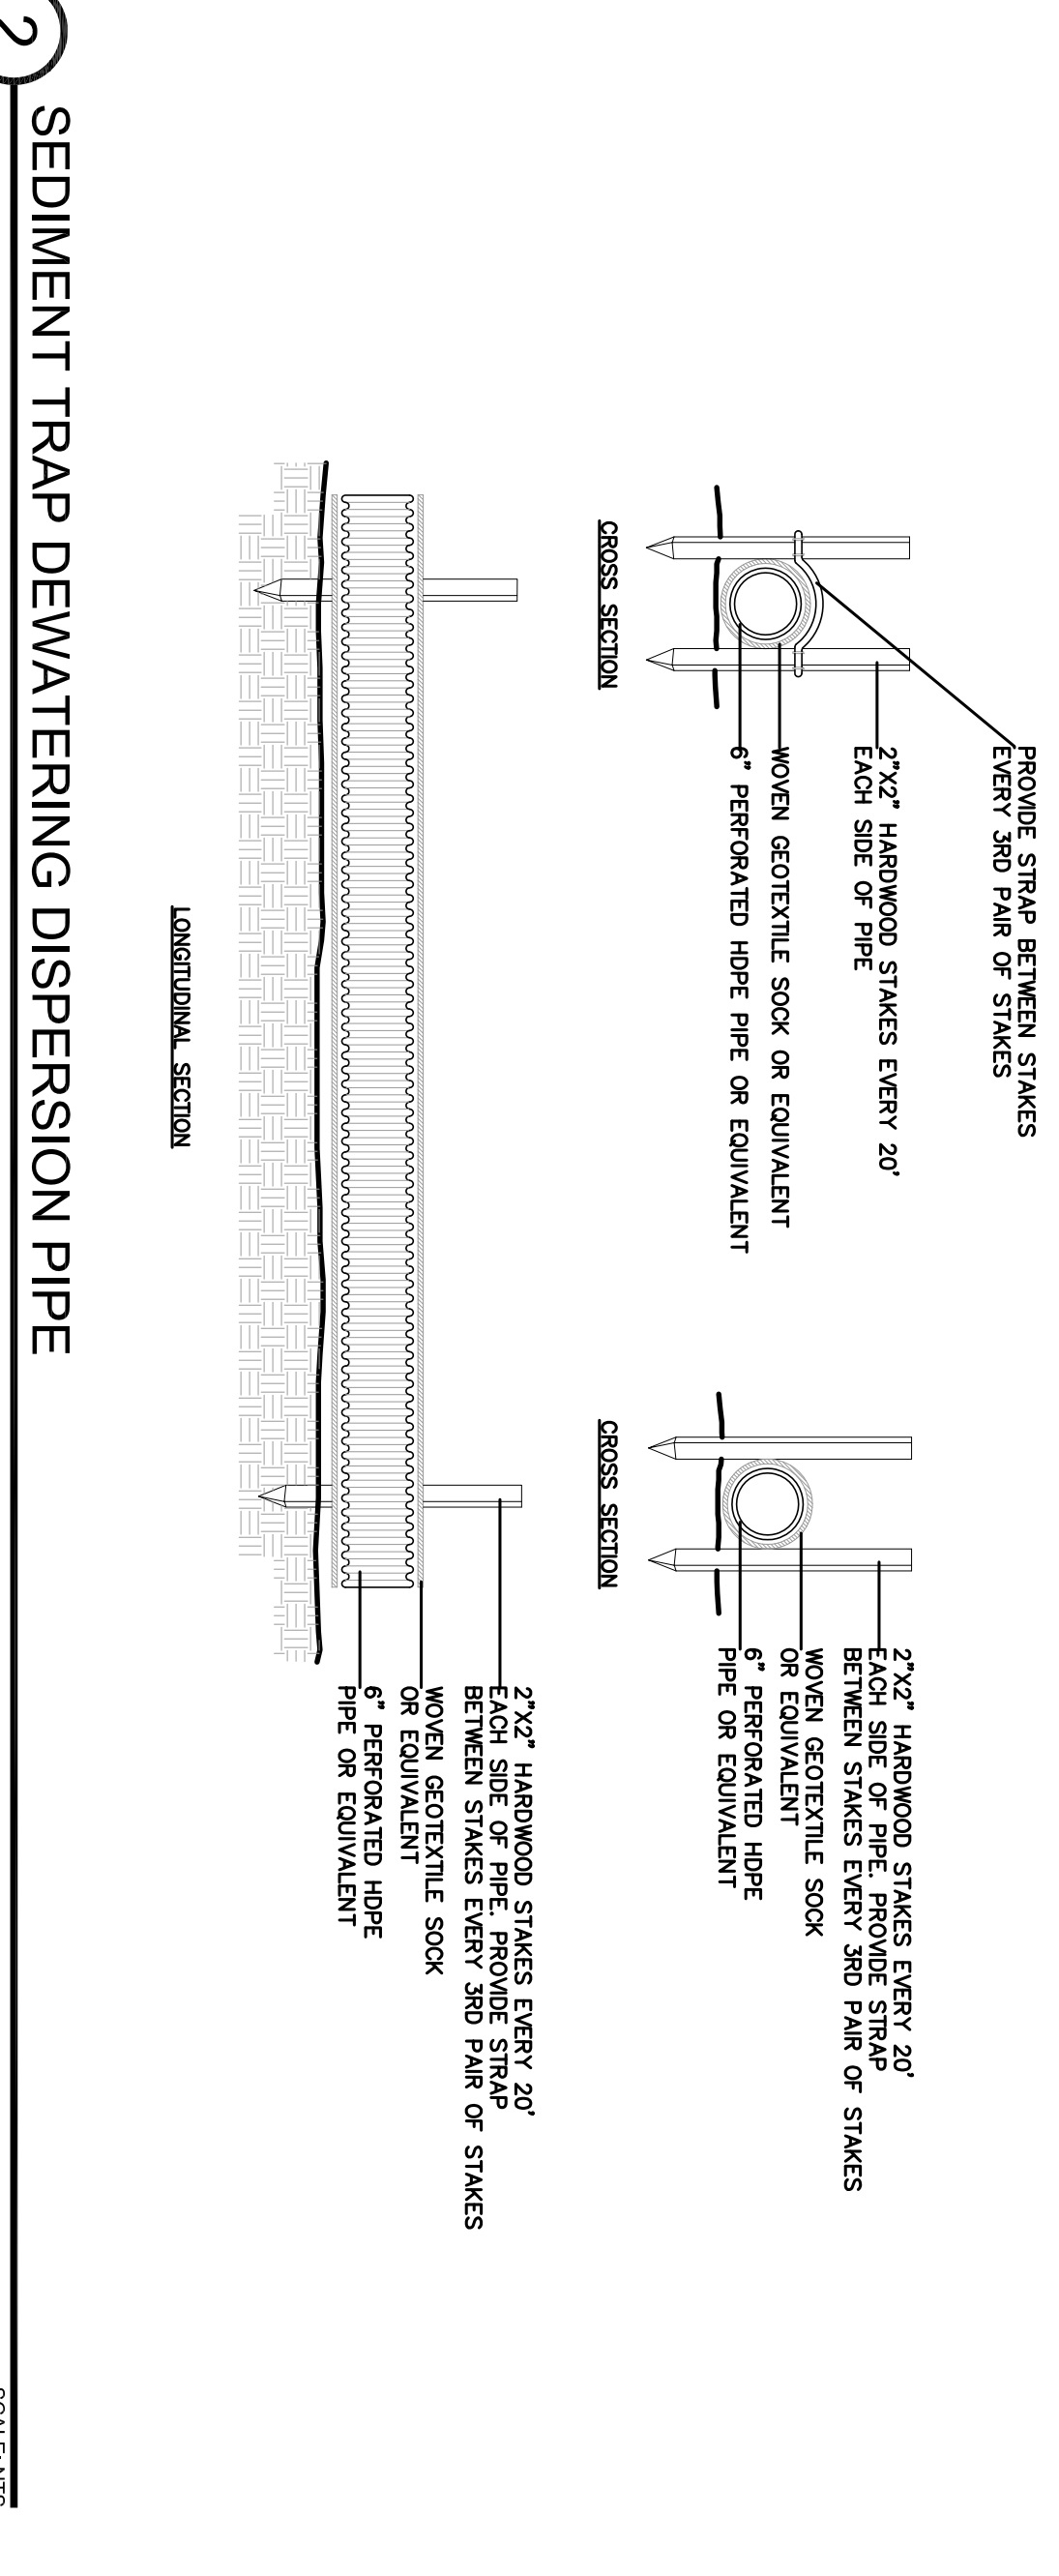


**2** SEDIMENT TRAP DEWATERING DISPERSION PIPE

SCALE: NTS

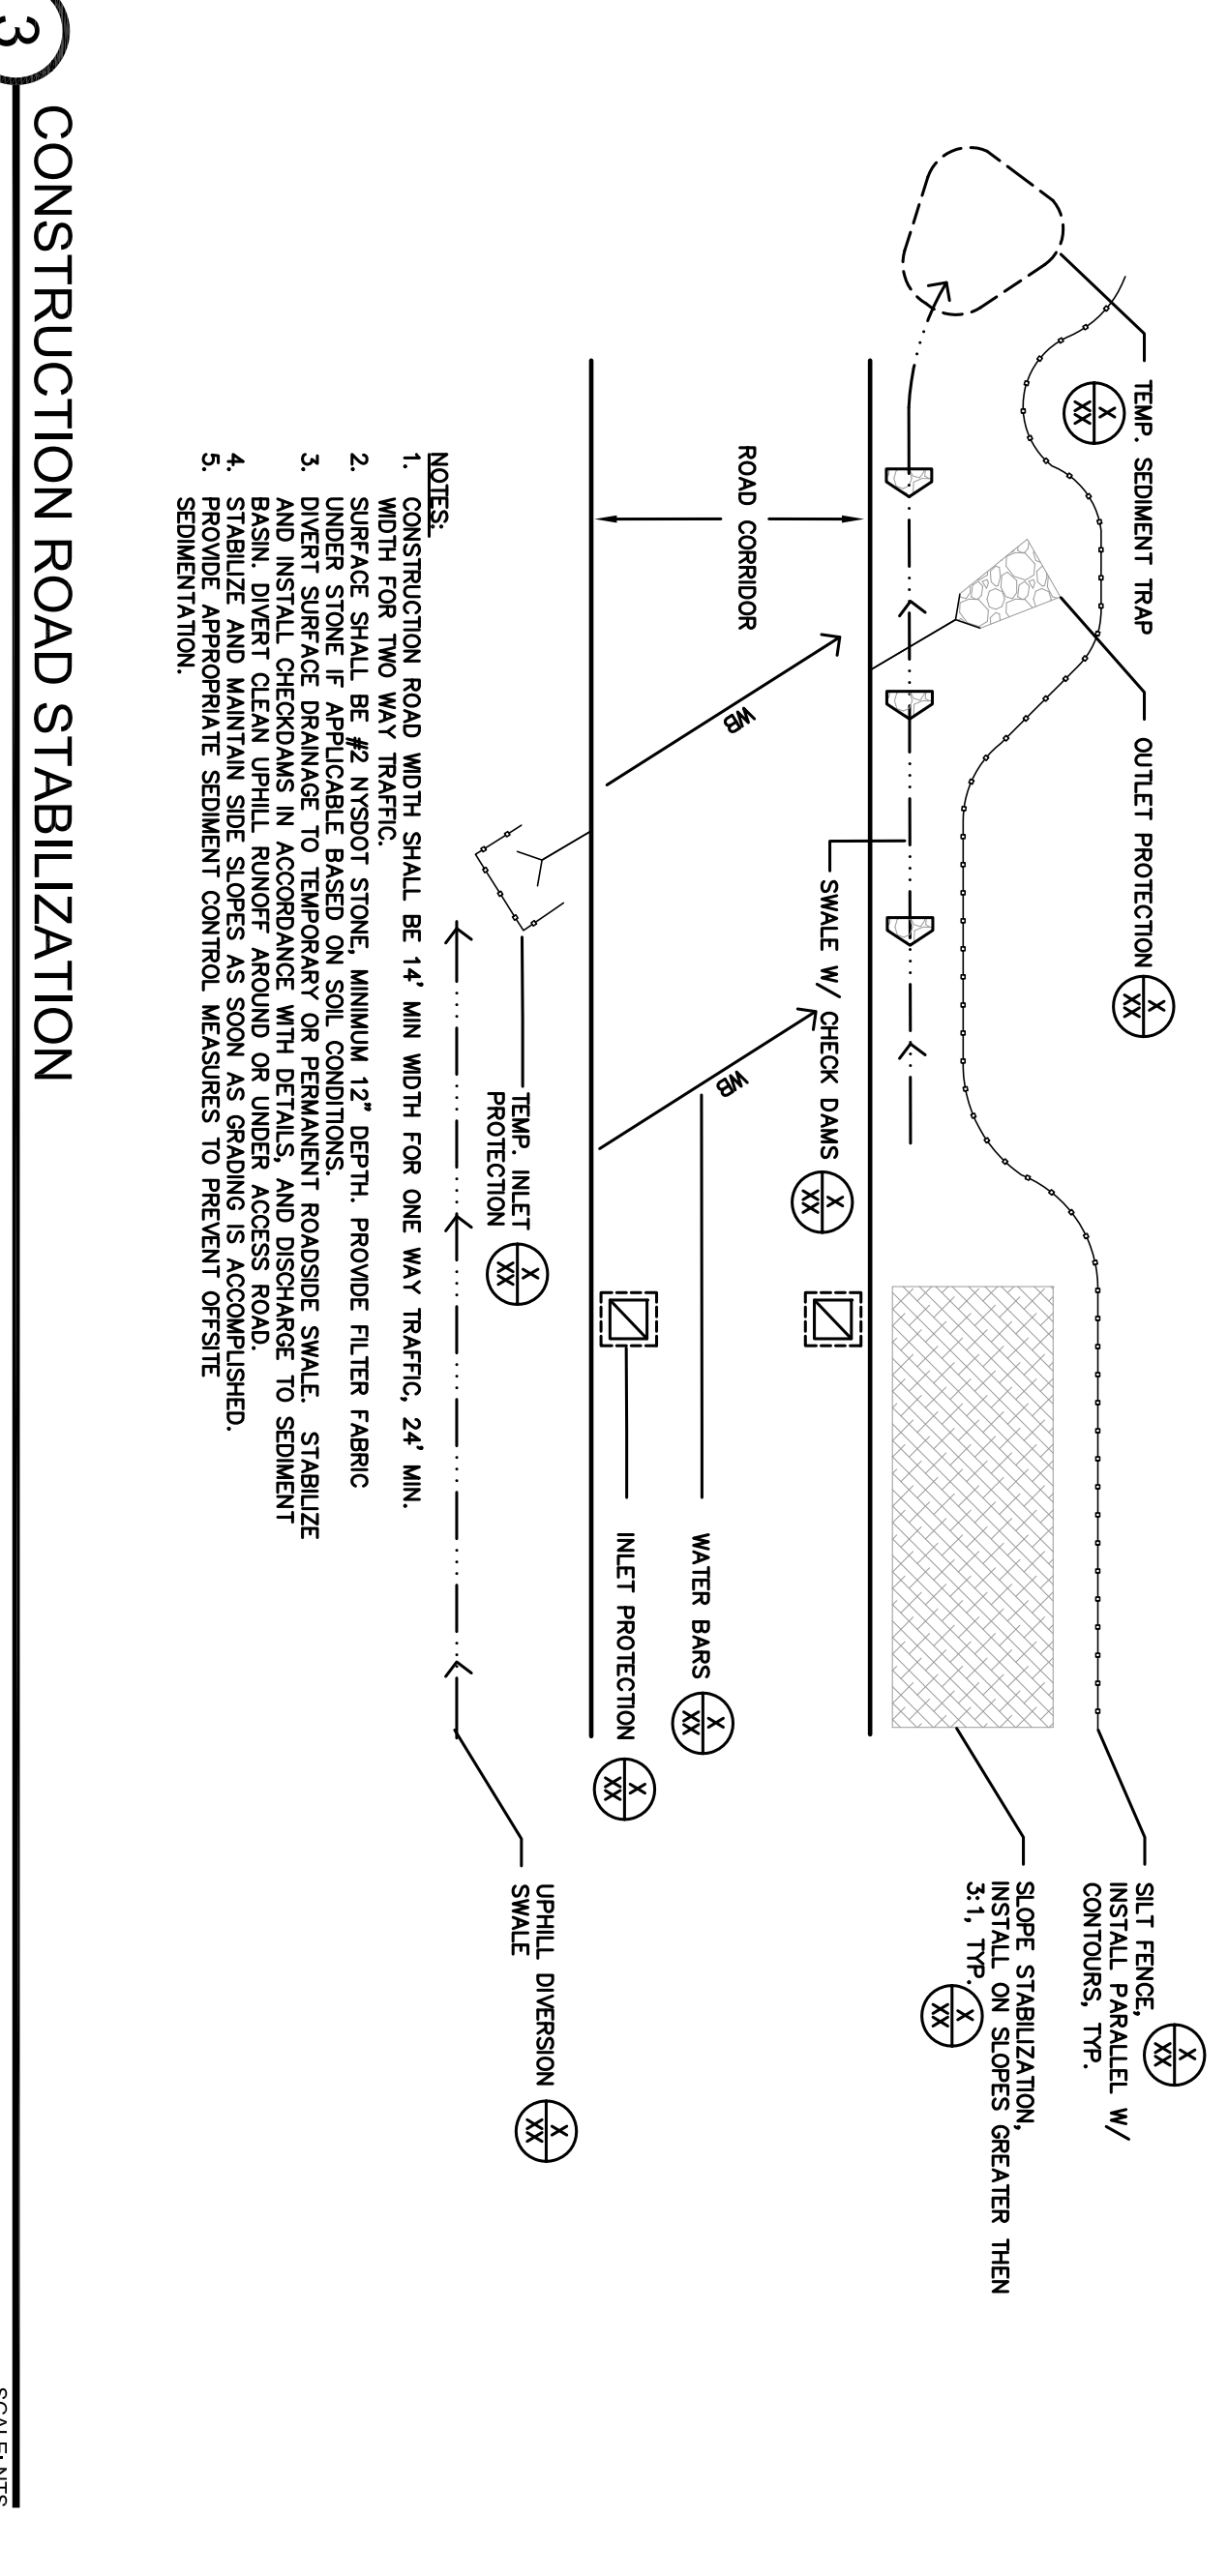


**3** CONSTRUCTION ROAD STABILIZATION

SCALE: NTS

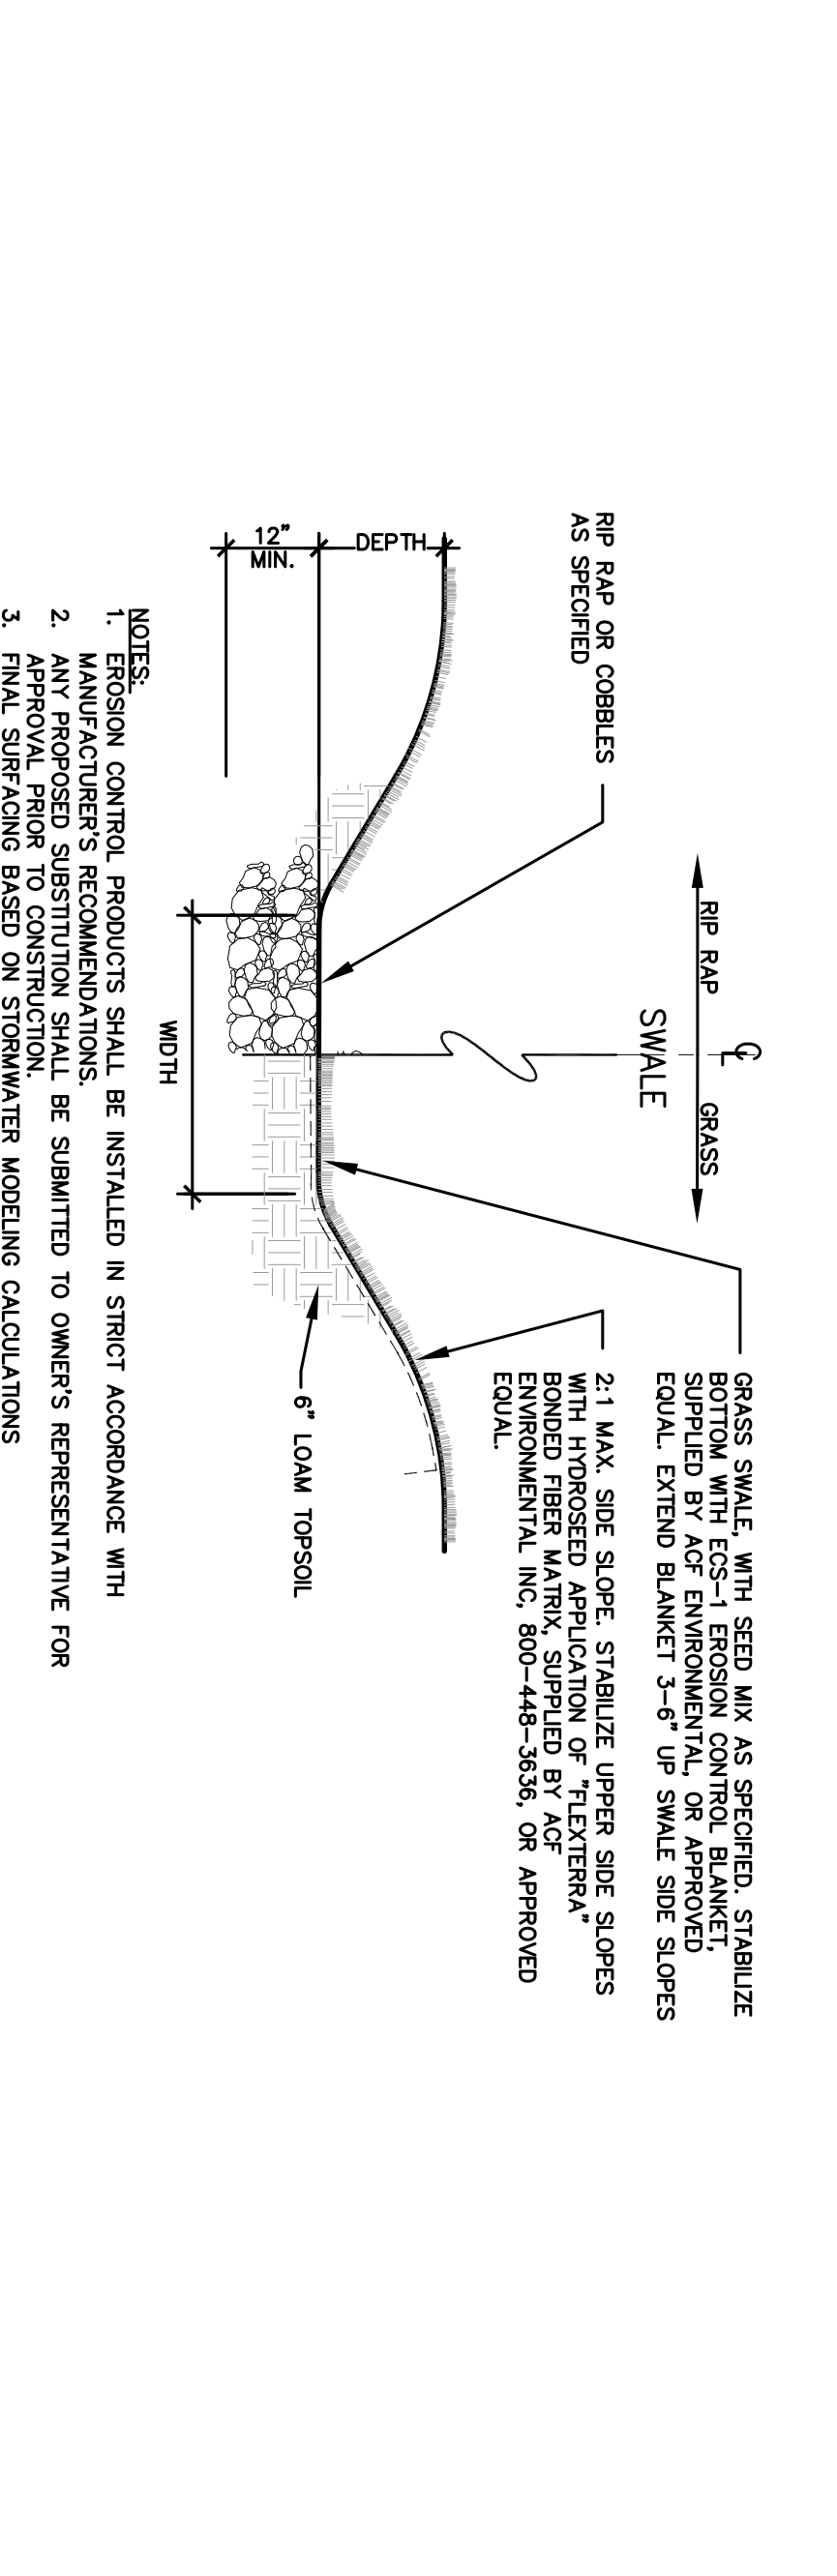


**4** CONVEYANCE SWALE

SCALE: NTS

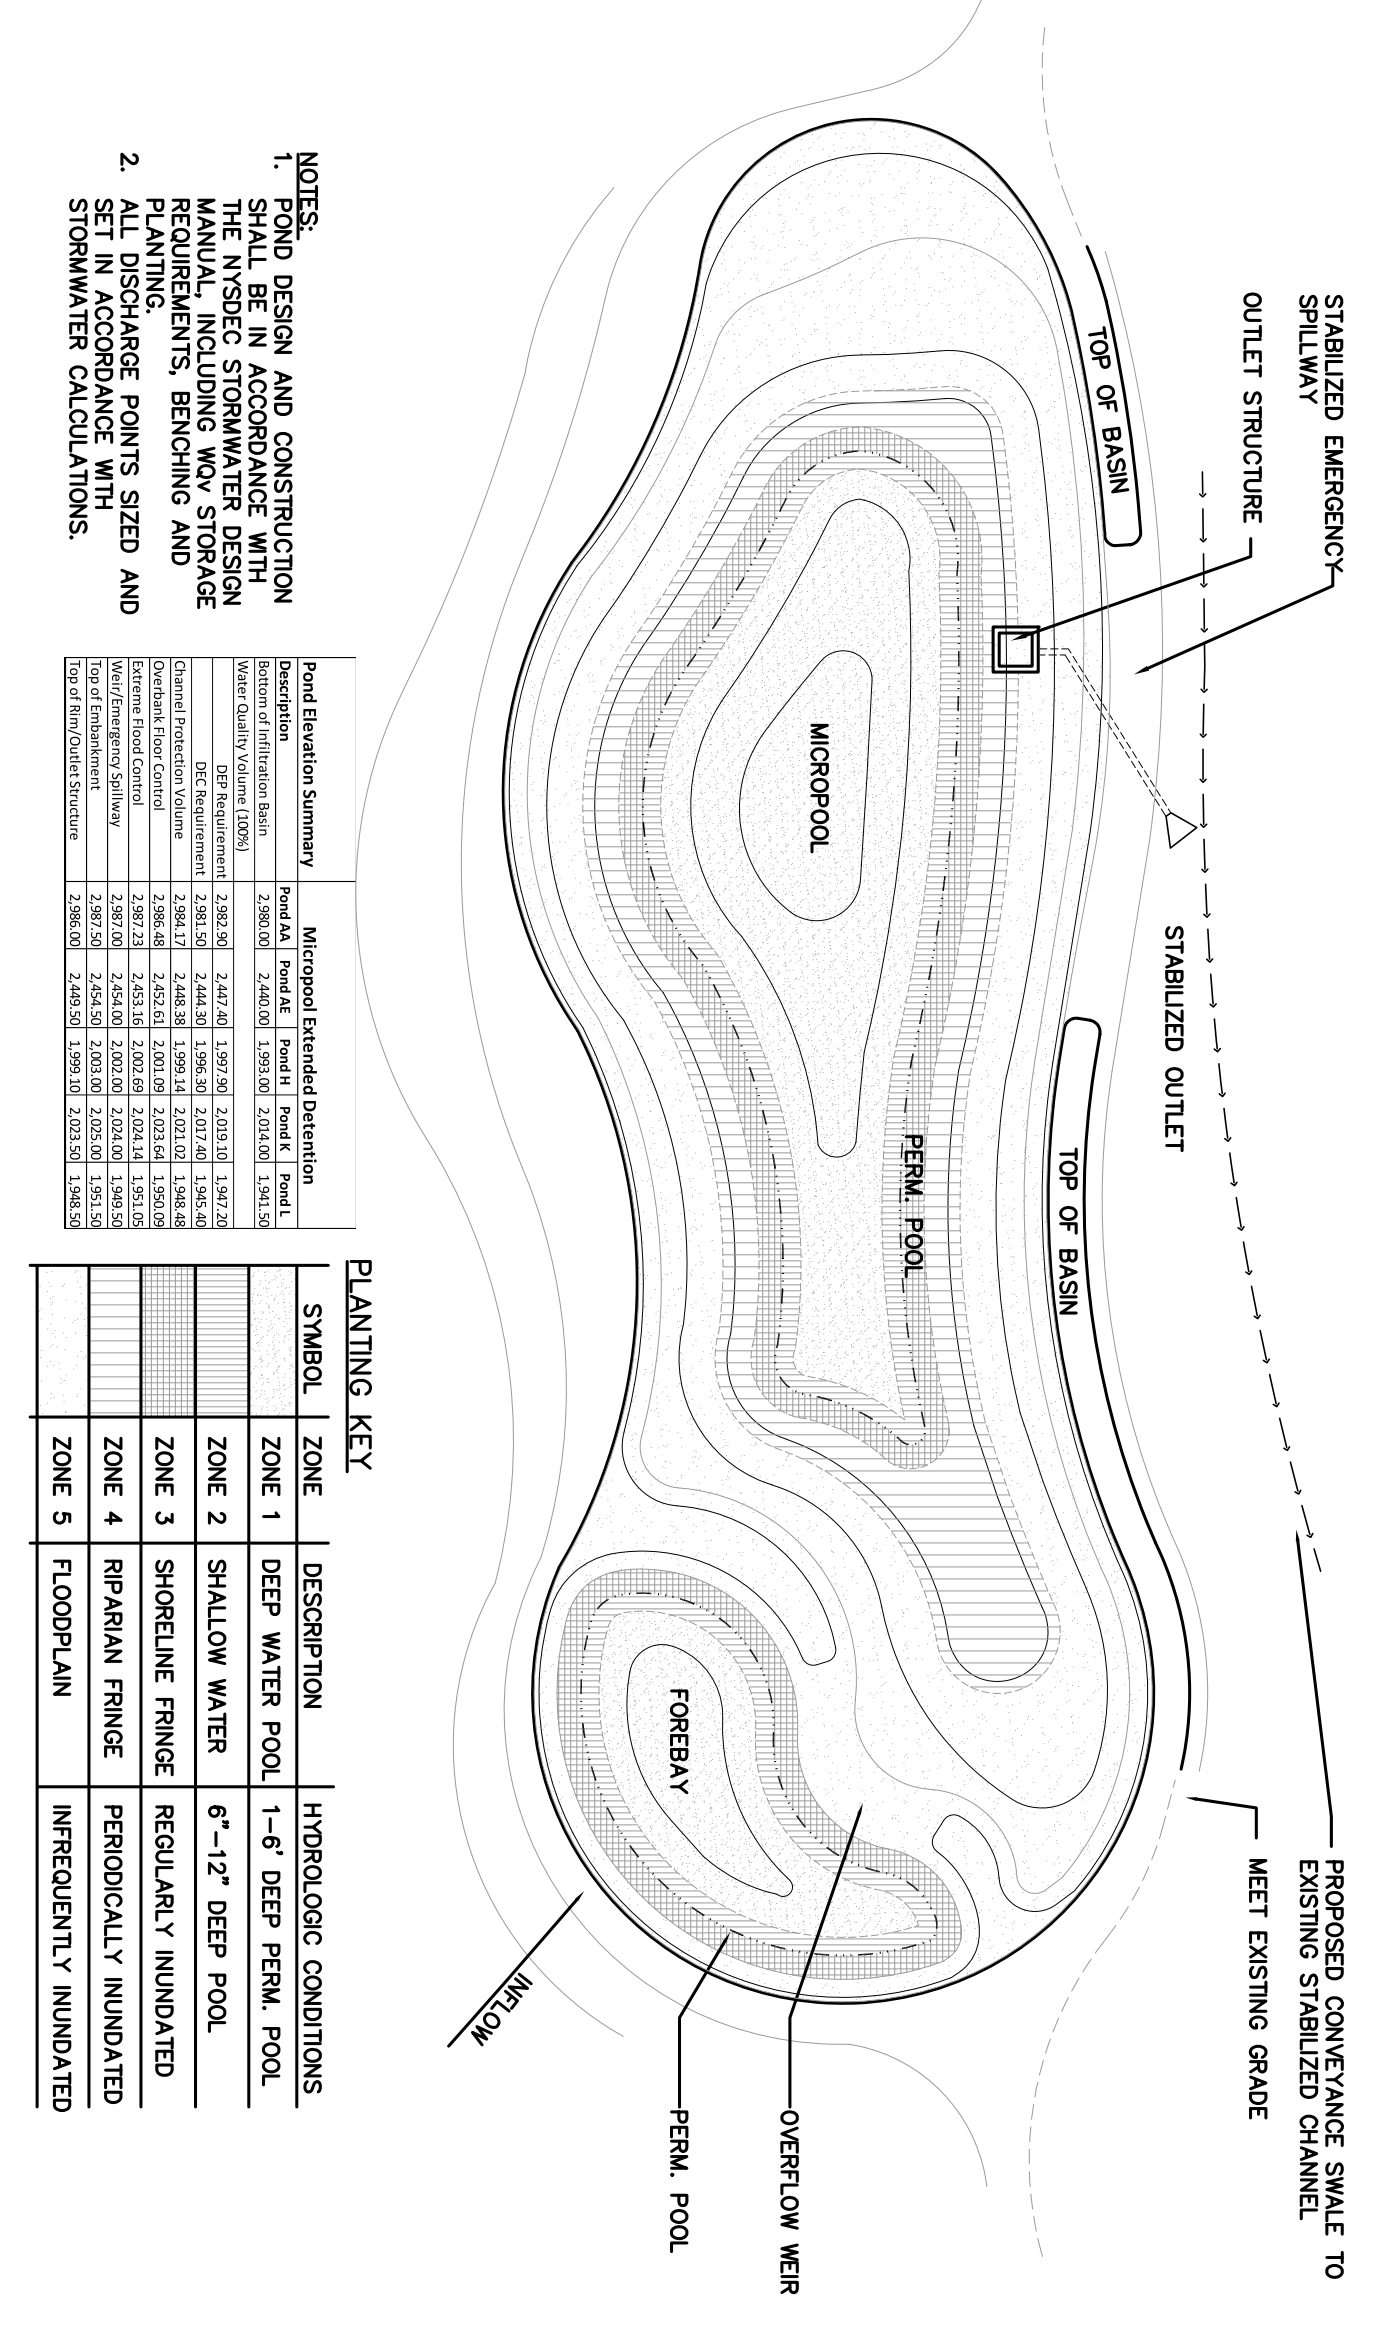


**5** MICROPOL EXTENDED DETENTION POND (P-1)

SCALE: NTS

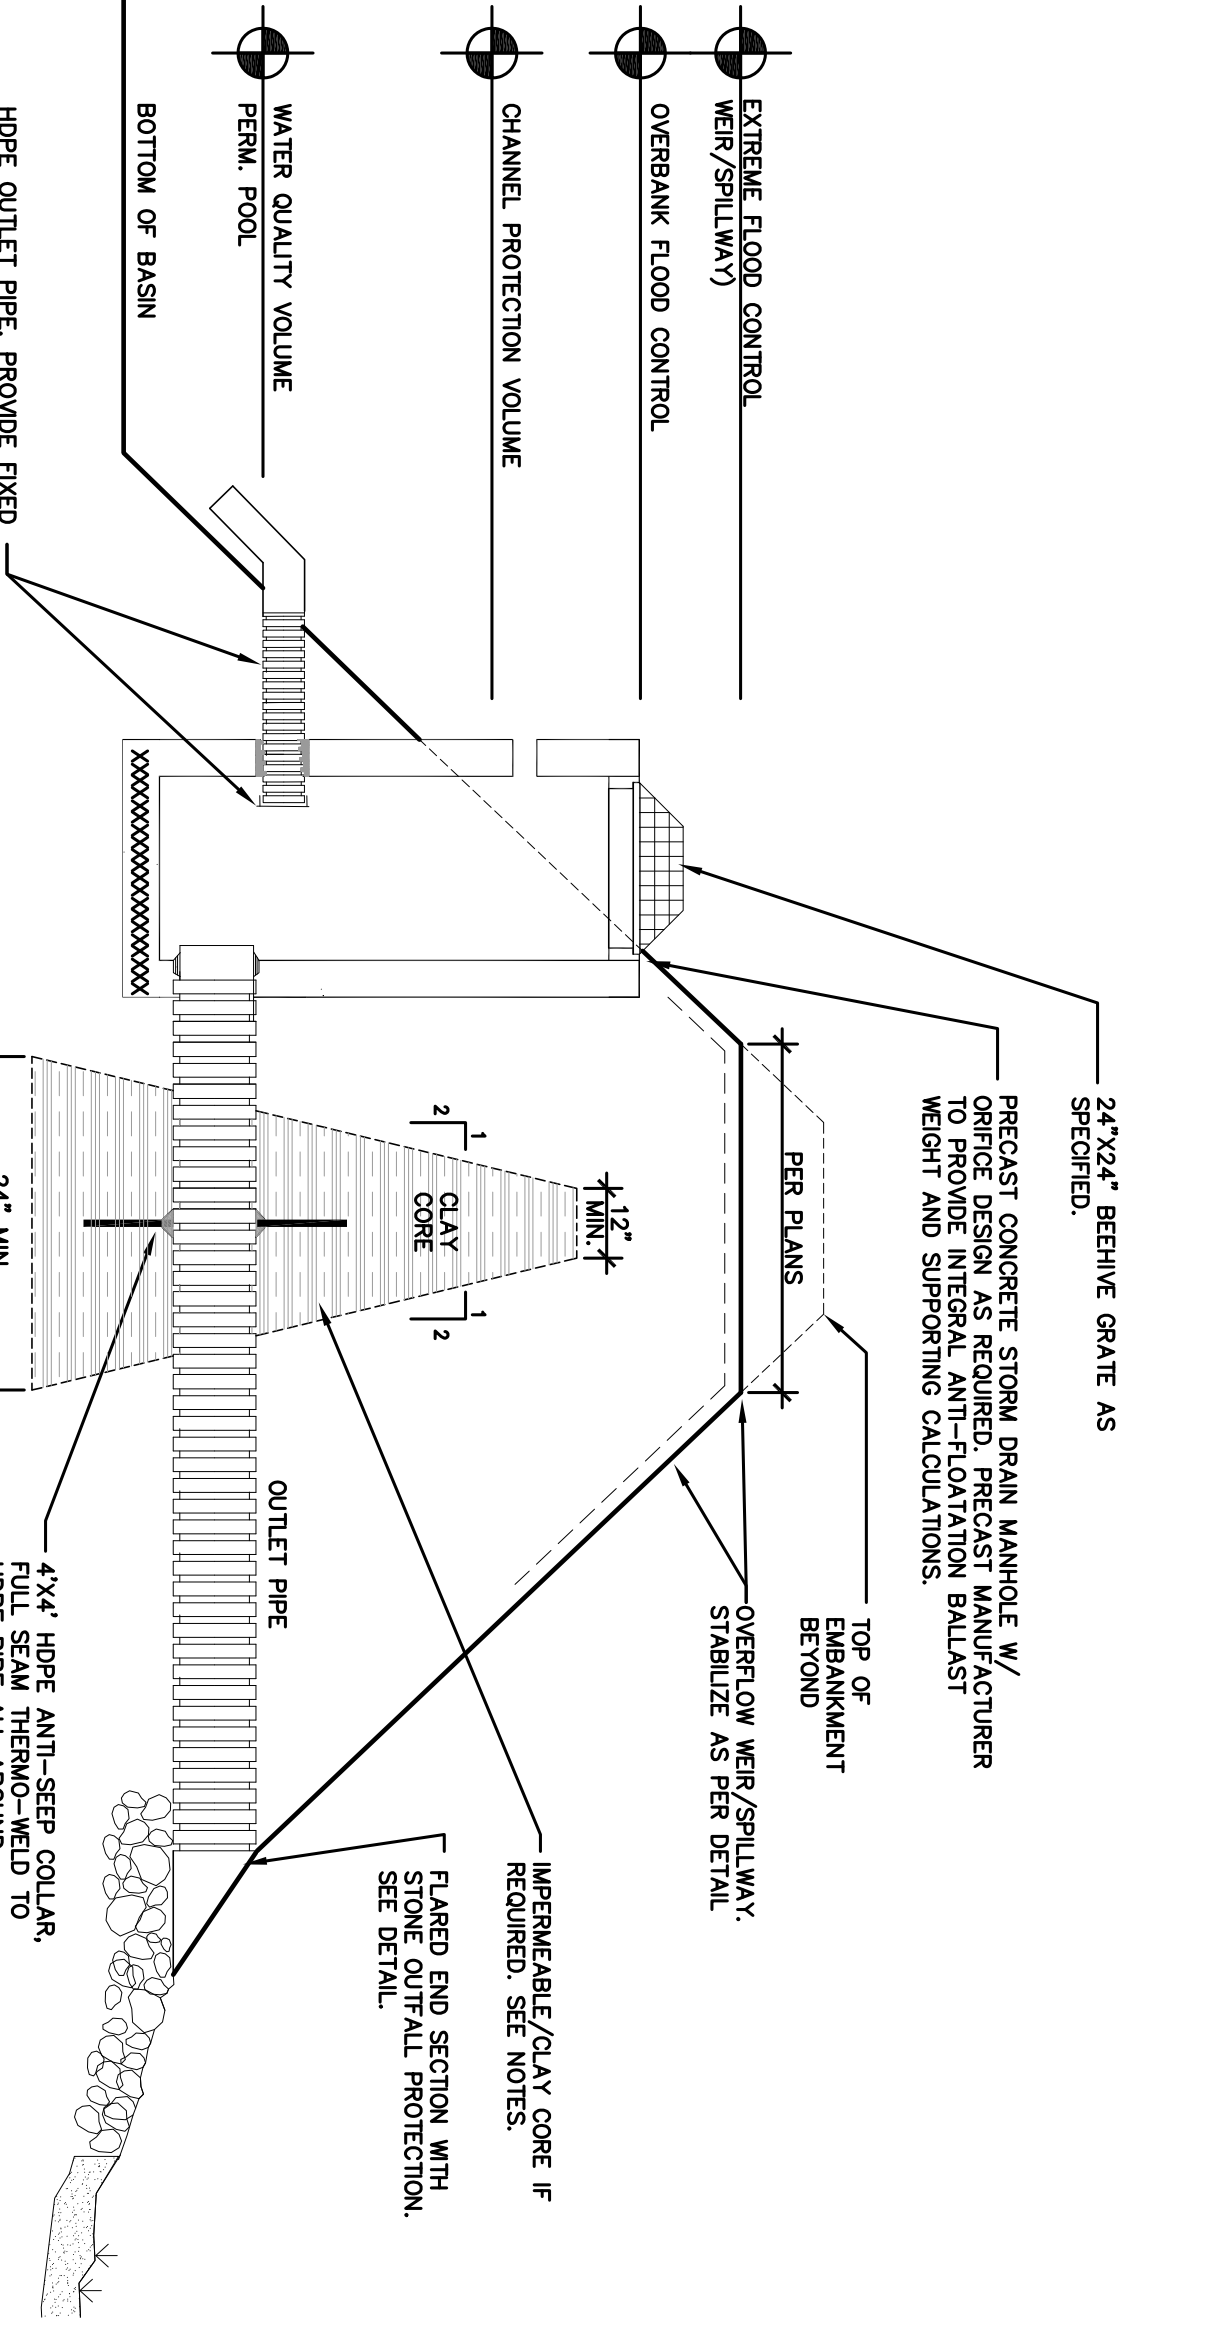


**6** POND OUTLET STRUCTURE

SCALE: NTS

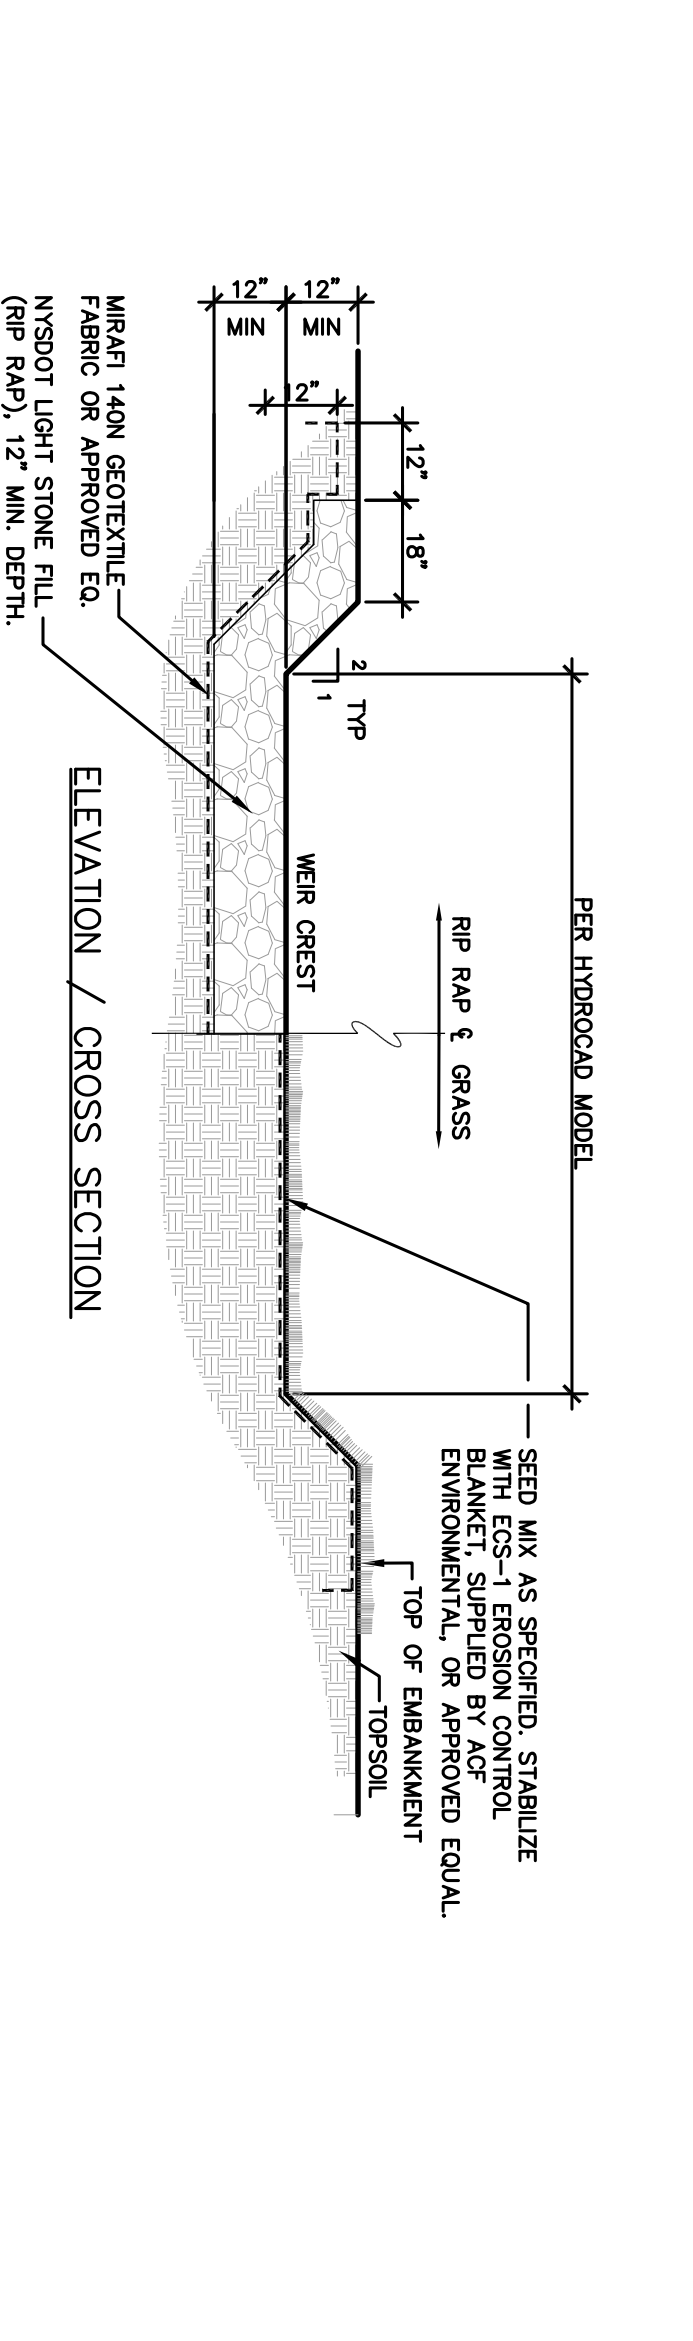


**7** BROAD CRESTED WEIR

SCALE: NTS

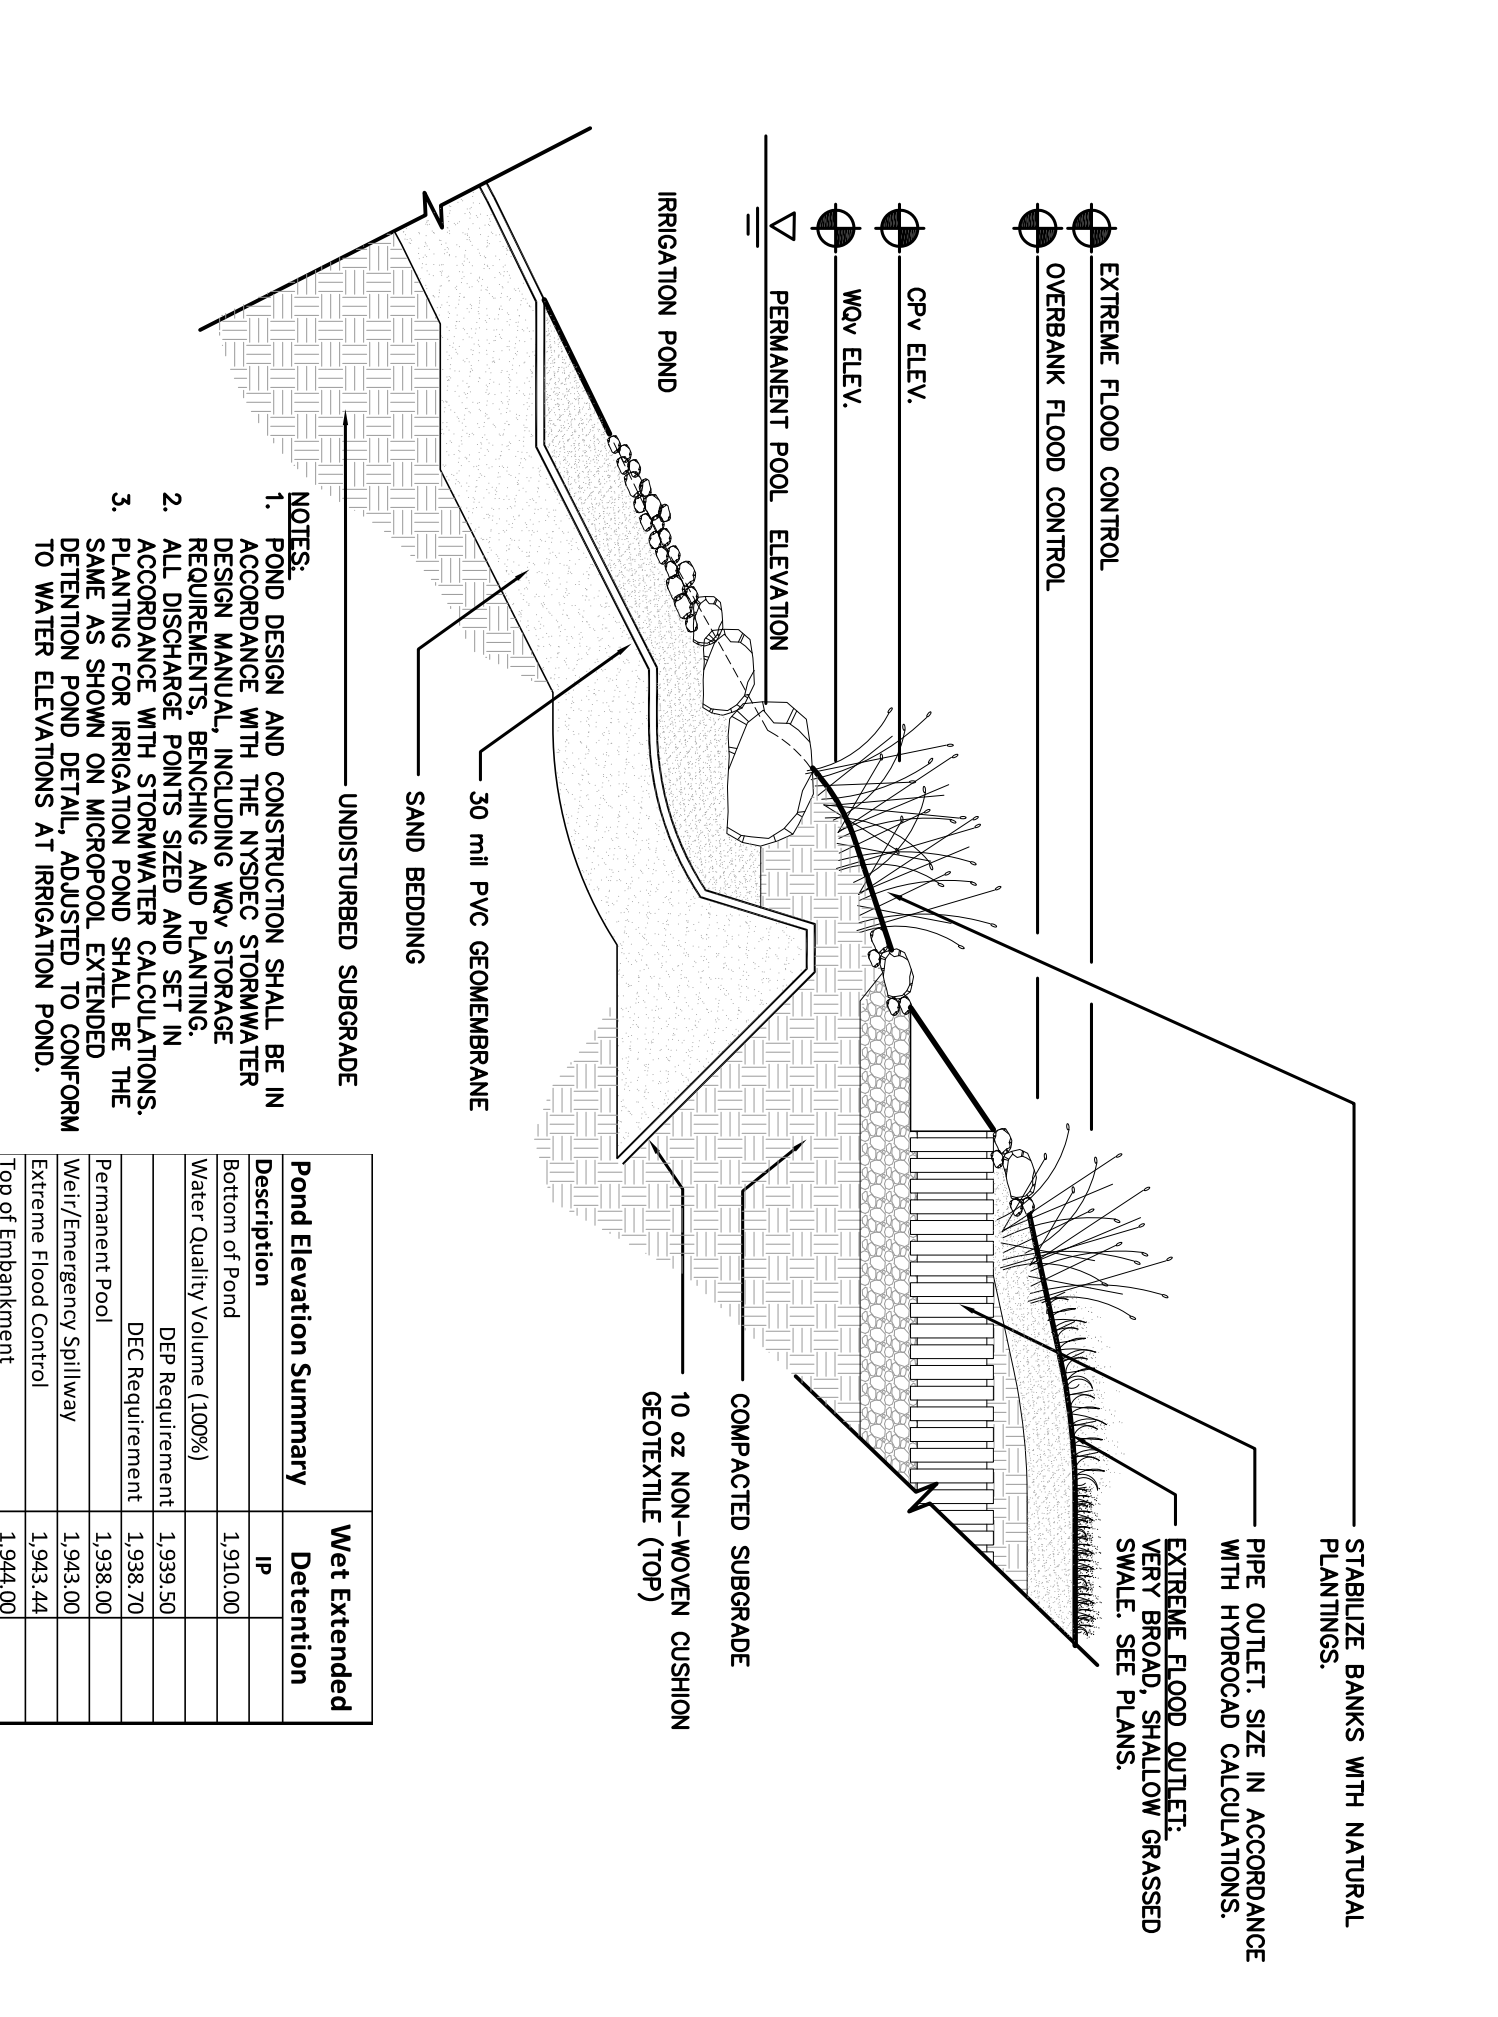


**8** IRRIGATION POND AND OUTLET

SCALE: NTS

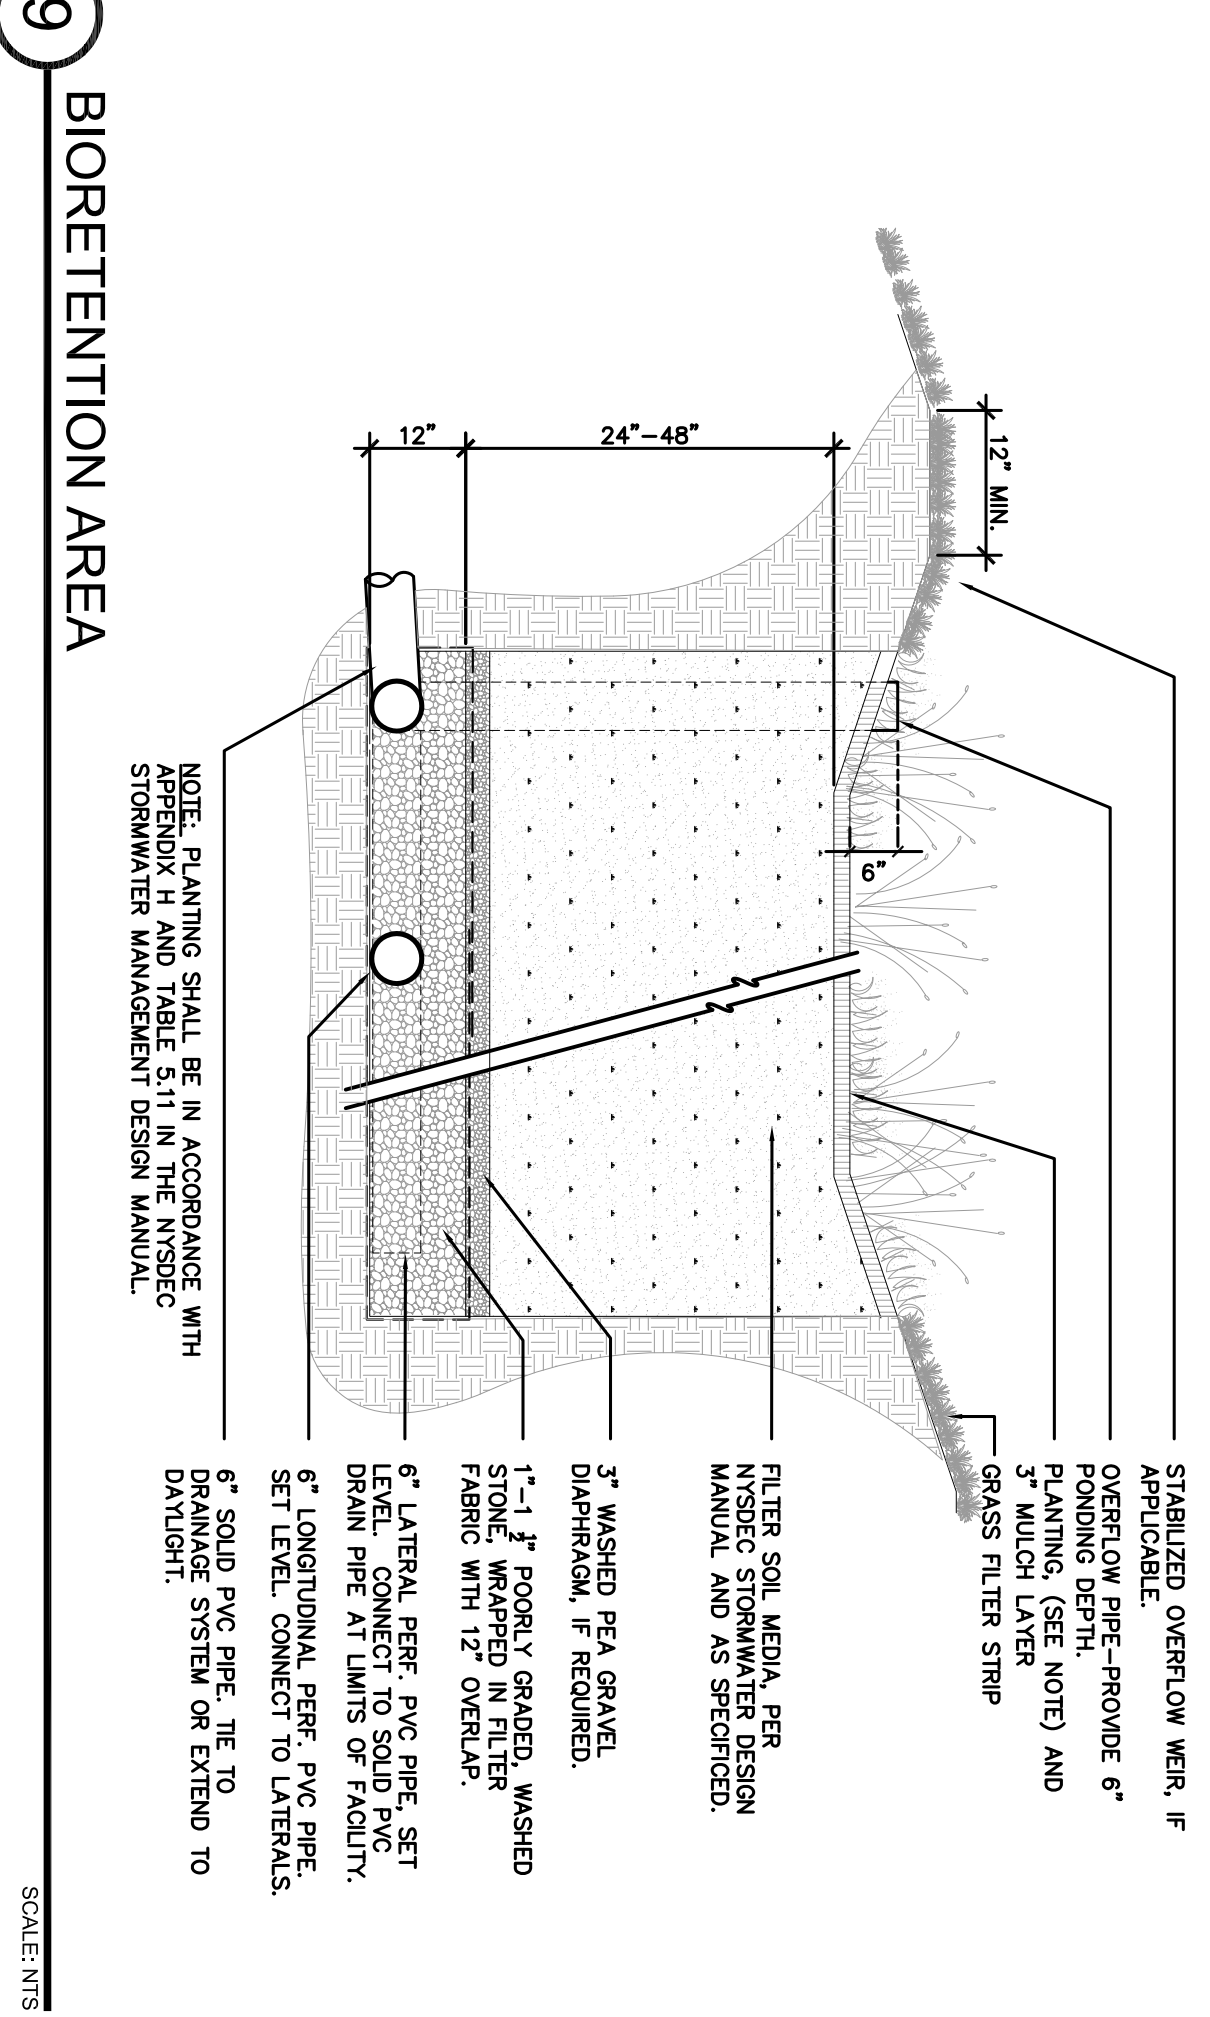


**9** BIORETENTION AREA

SCALE: NTS

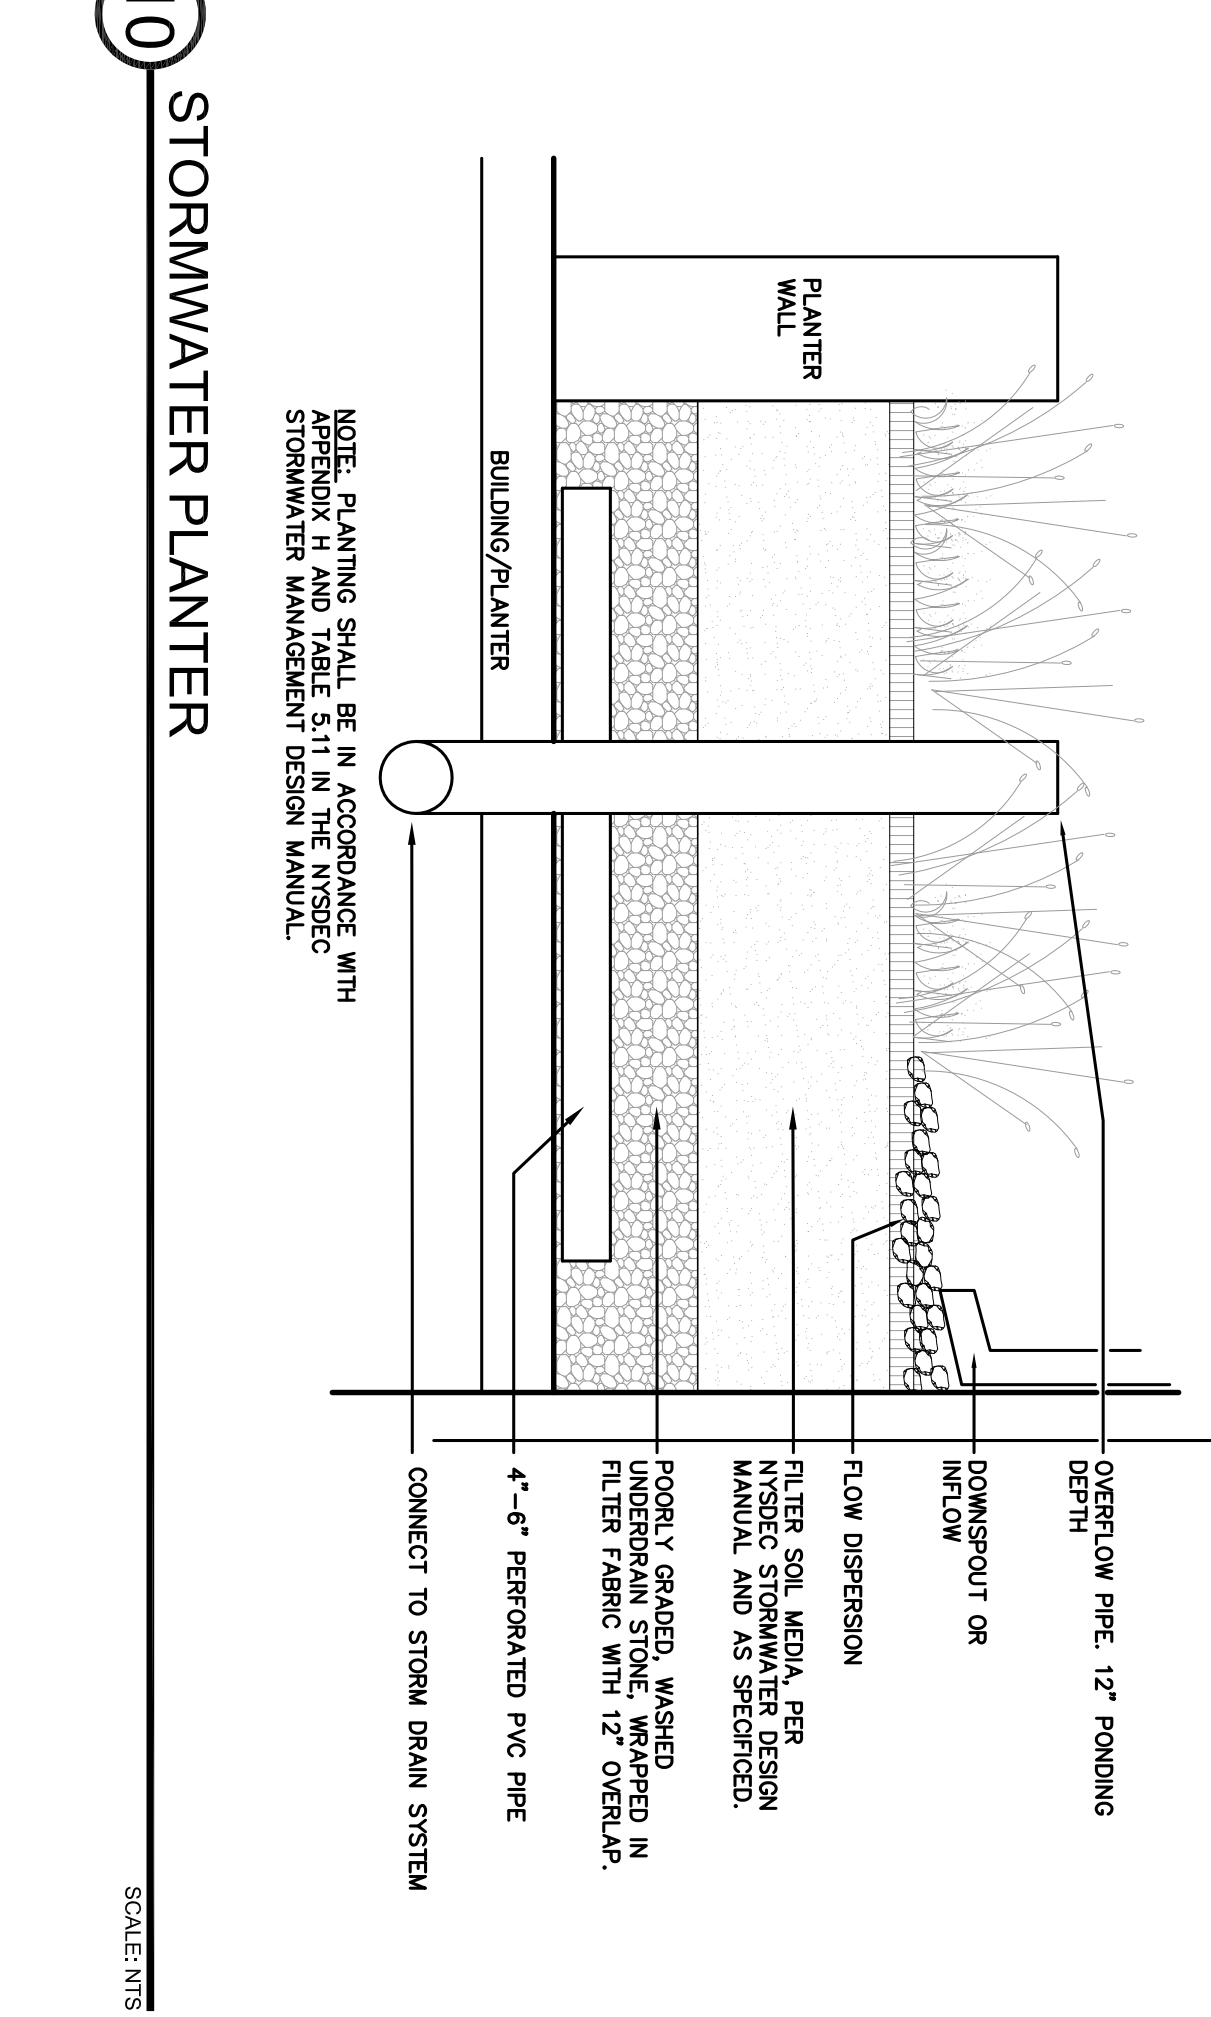

**10** STORMWATER PLANTER

SCALE: NTS

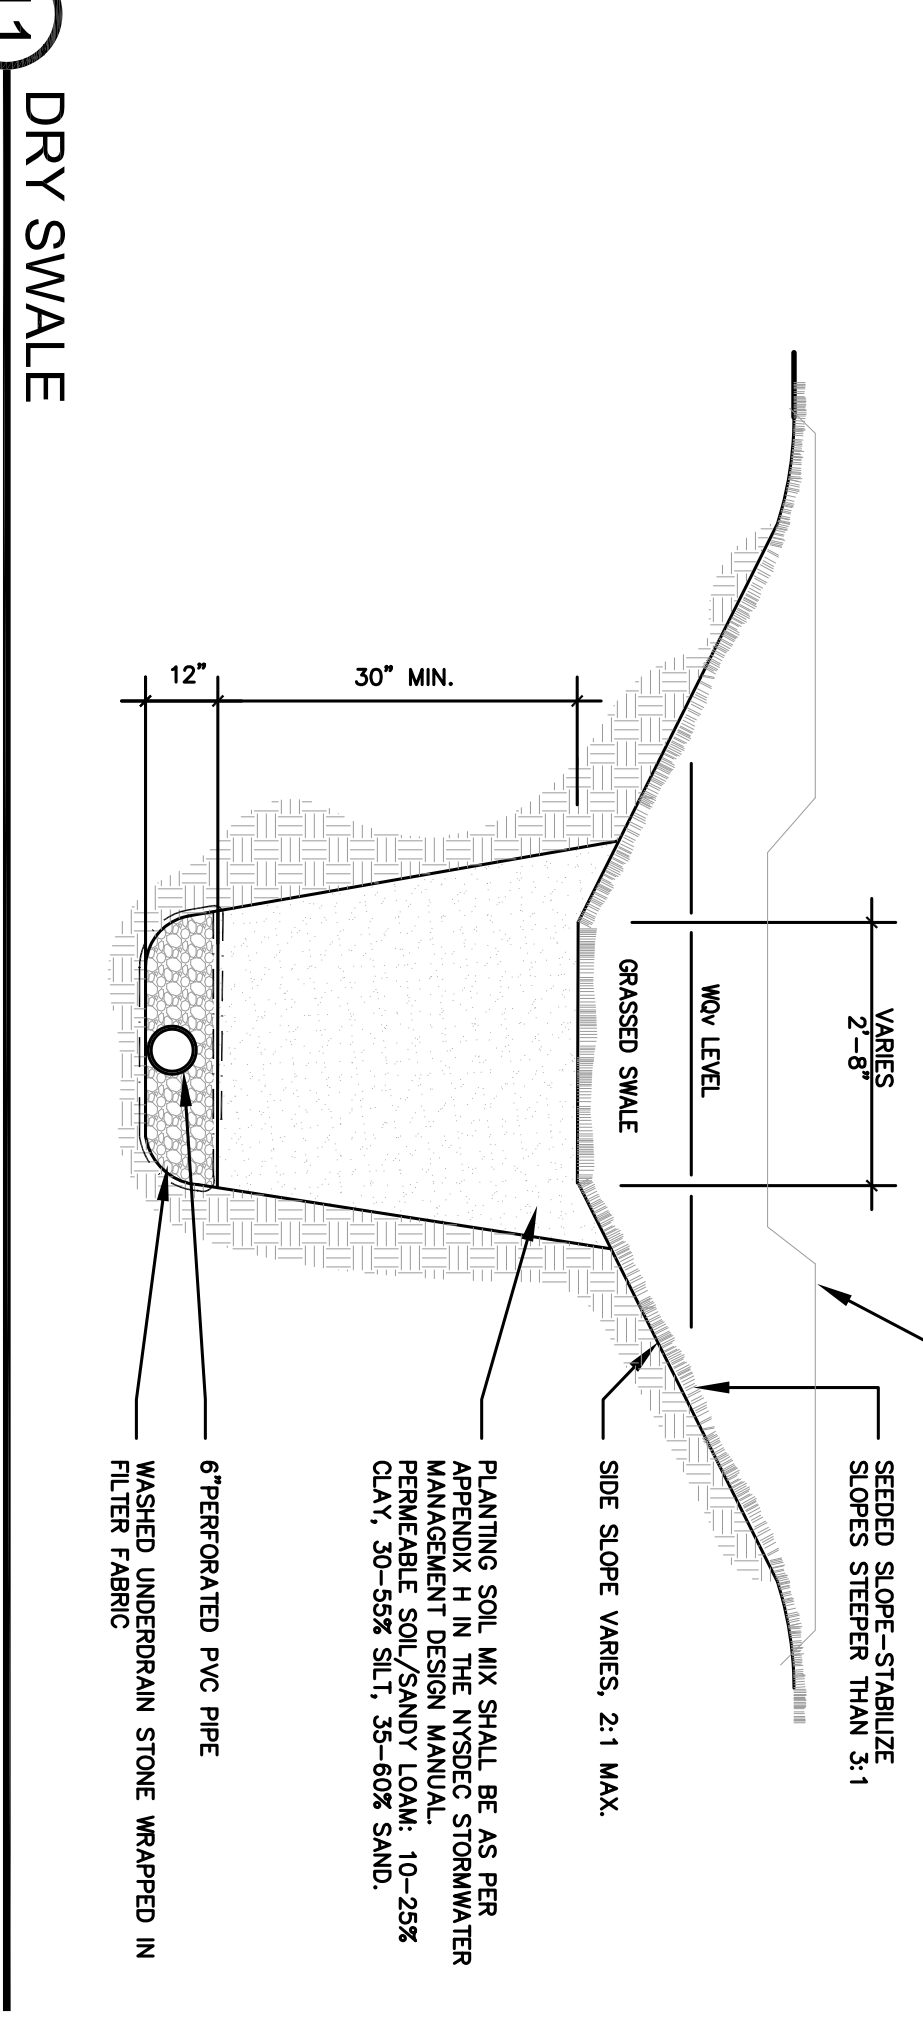

**11** DRY SWALE

SCALE: NTS



**the LA Group**  
 Landscape Architecture  
 and Engineering, PC  
 40 Long Alley  
 Stratford Springs  
 New York, 12548  
 F 518-537-2180  
 www.thelagroup.com

Unauthorized alteration or addition to this document is a violation of Section 7209 of the New York State Education Law.  
 © The LA Group 2018  
 Design: MAT/ITS  
 Drawn: MAT/ITS  
 Checked: KJS/SLA

FOR REGULATORY APPROVALS ONLY

PREPARED FOR:  
 Crossroads Ventures, L.L.C.  
 PO Box 267  
 Mt. Tremper, NY 12457

**The Modified Belleayre Resort at Catskill Park**  
 Wildacres Resort & The Highmount Spa Resort  
 Town of Shandaken & Town of Middletown, New York  
 Title: Site Details

Revisions:  
 Key Plan  
 Project: 07074  
 Date: 03/07/24  
 Drawing: L-8.01