


ROAD B
 STA 18+00 - STA 36+00
 HORIZONTAL: 1"=50'
 VERTICAL: 1"=40'

NOTE: VERTICAL SCALE EXAGGERATED

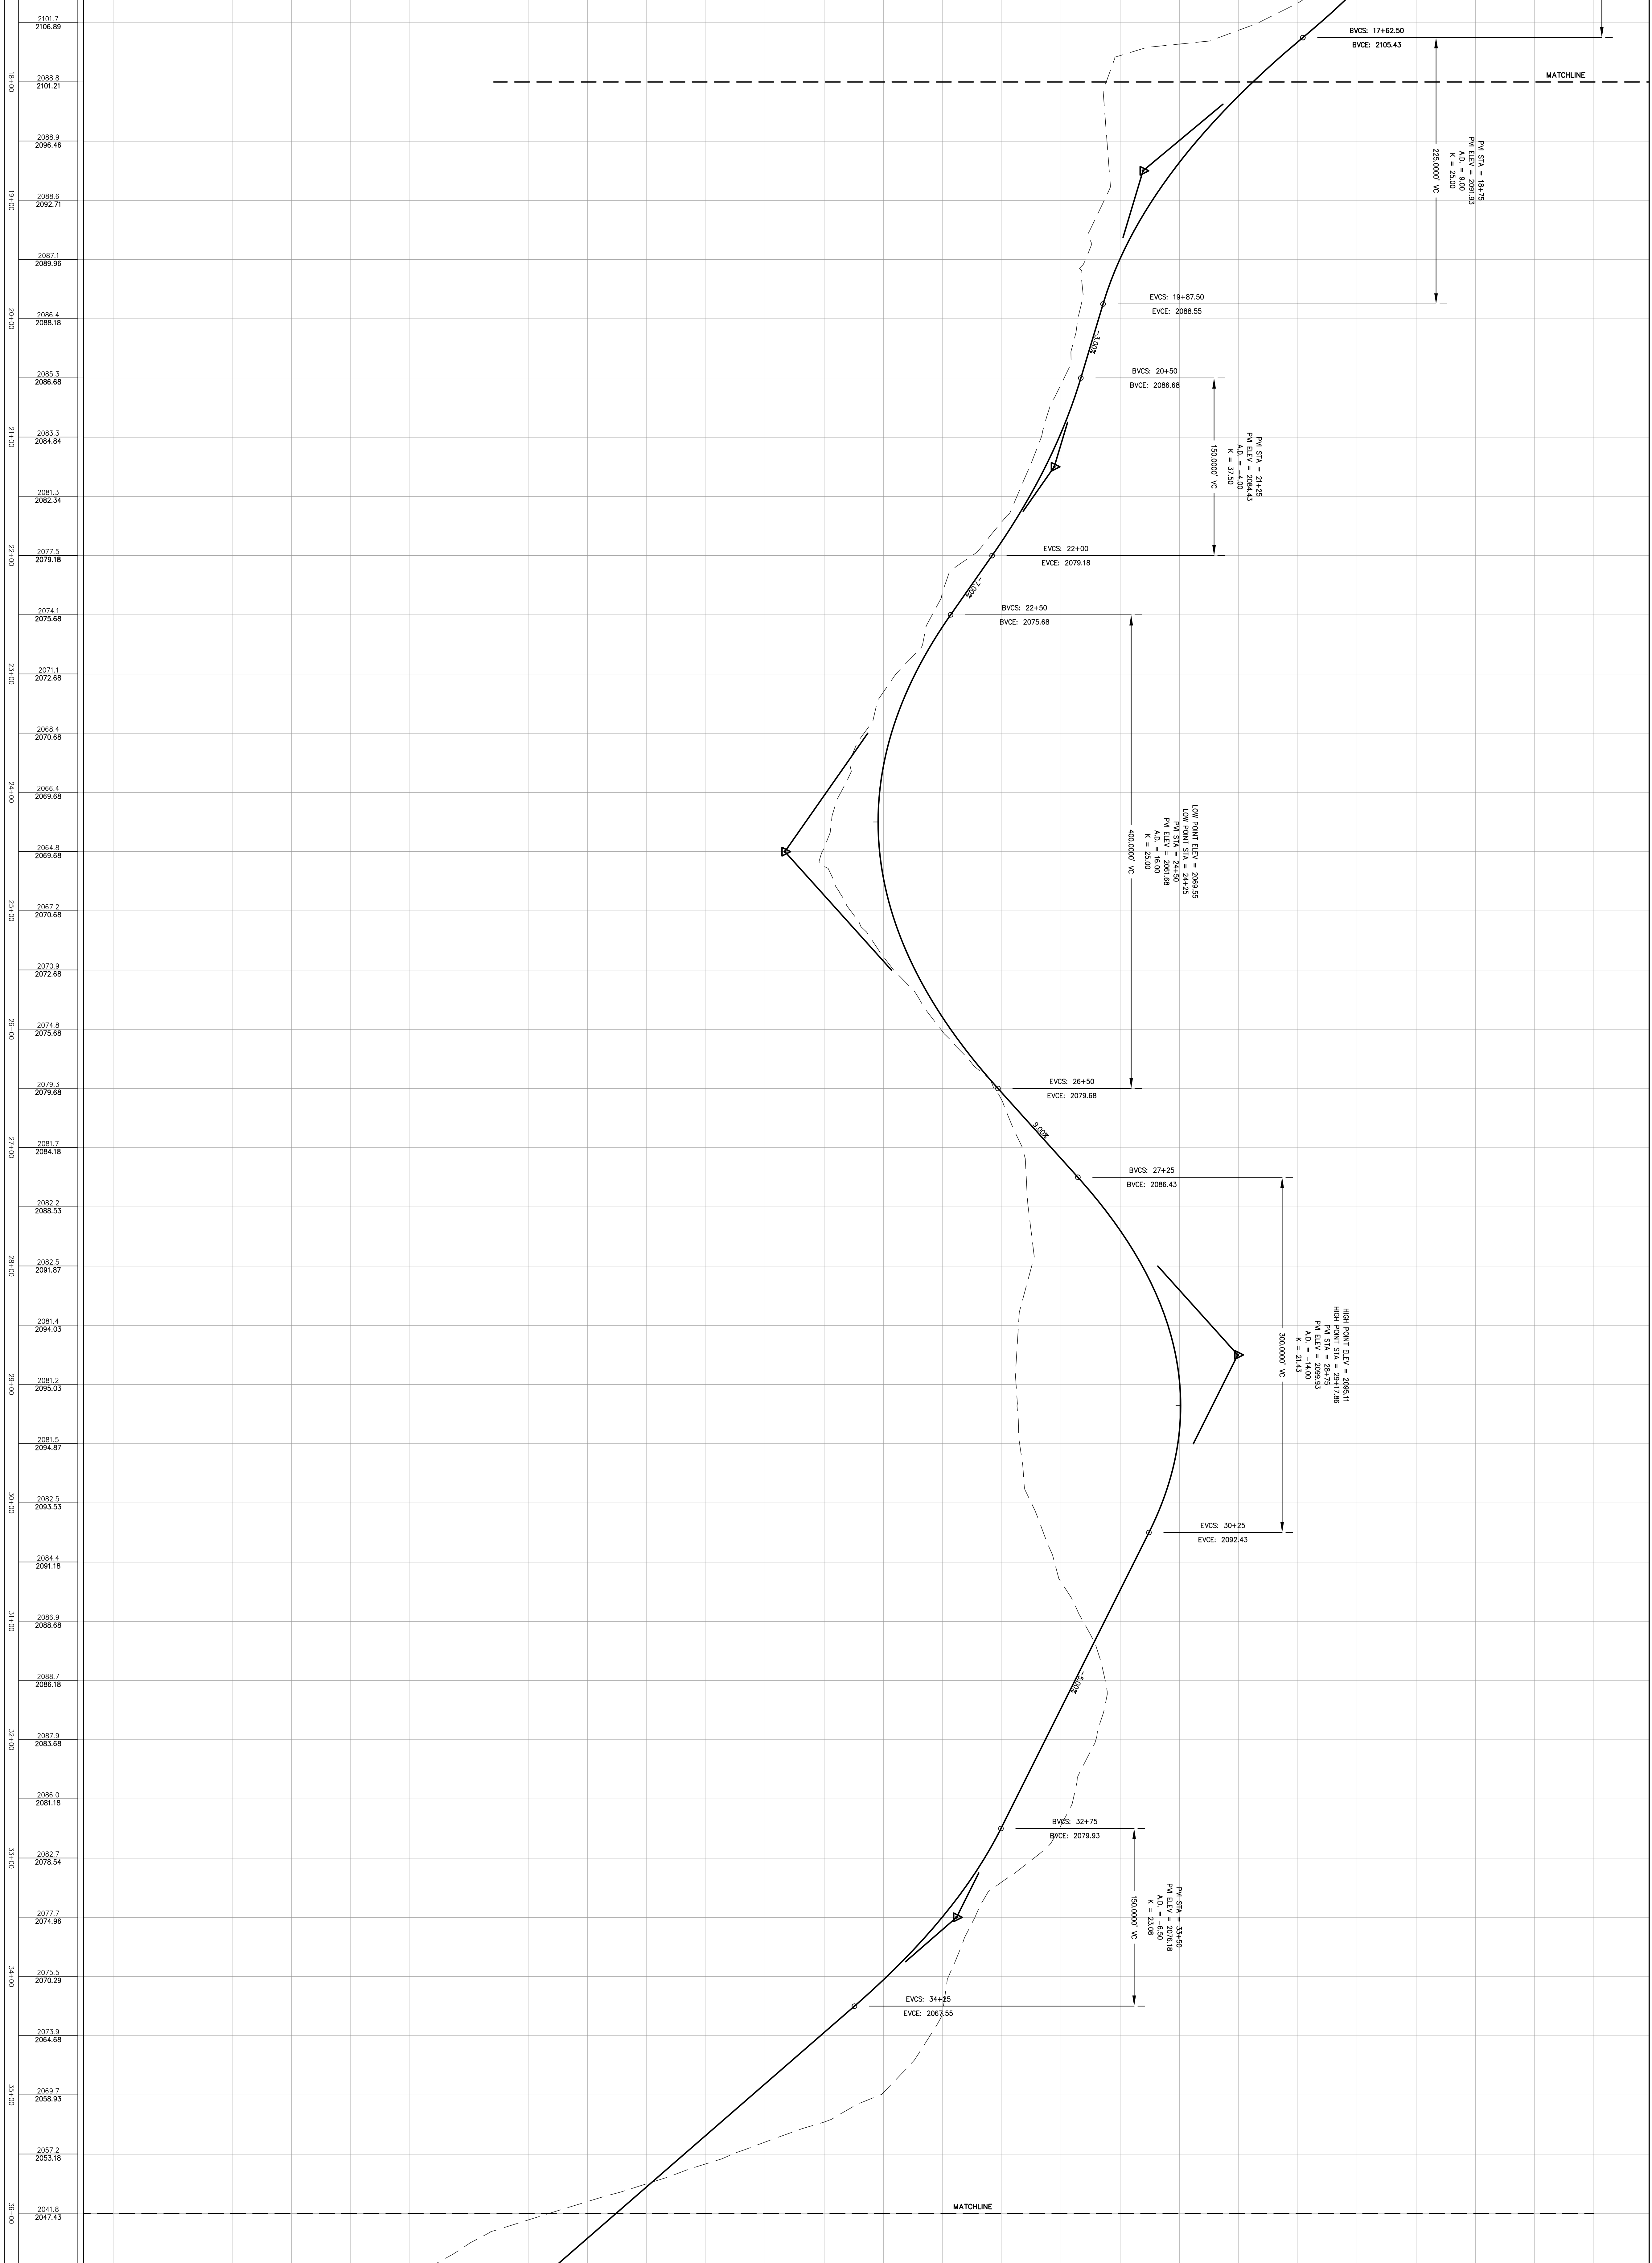

Revisions

No.	Description	Date
1	Issue for Review	03/30/2011
2	Issue for Review	03/30/2011
Project: 07074
 Date: 03/30/2011
 Drawing: L-7.02

The Modified Belleayre Resort at Catskill Park
 Wildacres Resort & The Highmount Spa Resort
 Town of Shandaken & Town of Middletown, New York
 Title: Road Profiles- Road B: Wildacres

PREPARED FOR:
 Crossroads Ventures, L.L.C.
 PO Box 267
 Mt. Tremper, NY 12457

FOR REGULATORY APPROVALS ONLY

the LA Group
 Landscape Architecture and Engineering, PC
 40 Long Alley
 Saratoga Springs
 New York, 12858
 F: 518.587.2180
 www.thelagroup.com

UNAUTHORIZED ALTERATION OR REVISION TO THIS DOCUMENT IS A VIOLATION OF SECTION 7209 OF THE NEW YORK STATE EDUCATION LAW.

Checked: KJF/SLA
 Design: MTL/ITS
 Drawn: MTL/ITS