


ROAD B
 STA 36+00 - STA 45+34.0

NOTE: VERTICAL SCALE EXAGGERATED
 HORIZONTAL: 1"=50'
 VERTICAL: 1"=40'

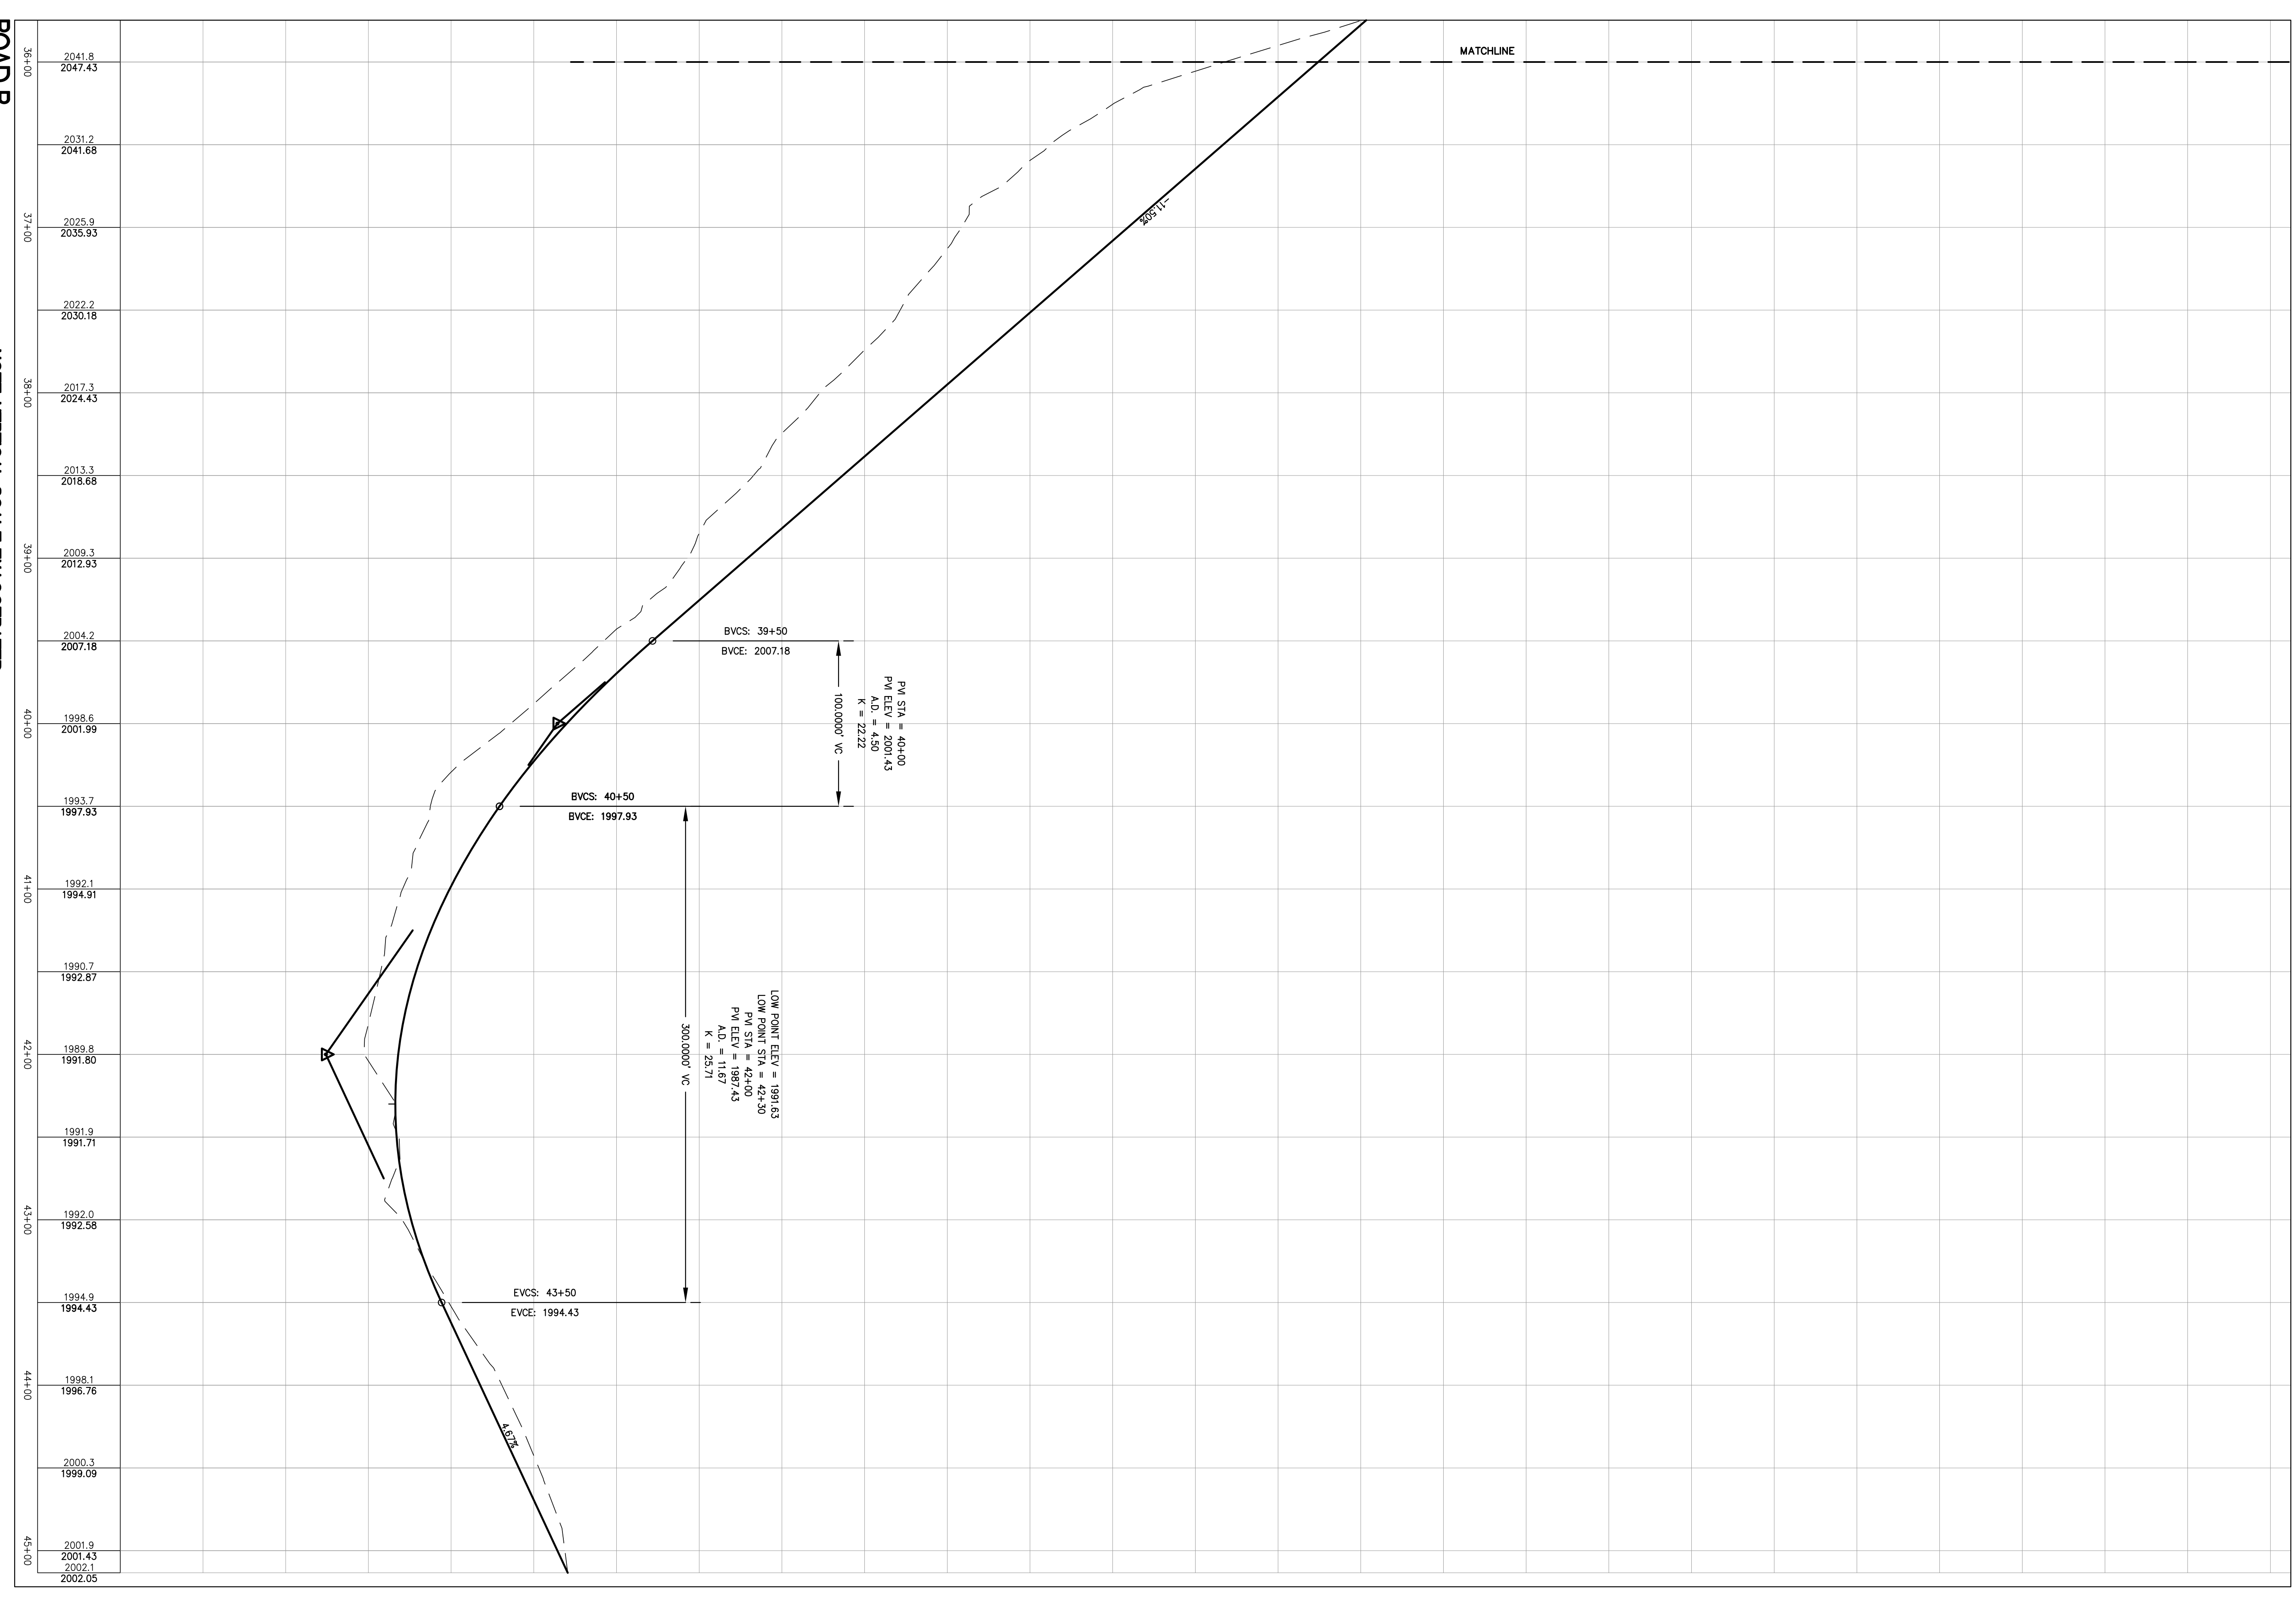

MATCHLINE

Revisions

No.	Description	Date

The Modified Belleayre Resort at Catskill Park
 Wildacres Resort & The Highmount Spa Resort
 Town of Shandaken & Town of Middletown, New York
 Title
 Road Profiles- Road B: Wildacres

PREPARED FOR:
 Crossroads Ventures, L.L.C.
 PO Box 267
 Mt. Tremper, NY 12457

FOR REGULATORY APPROVALS ONLY

Design: MTL/ITS
 Drawn: MTL/ITS
 Checked: KJF/SLA

© the LA Group 2010

the LA Group
 Landscape Architecture
 and Engineering, PC
 40 Long Alley
 Saratoga Springs
 New York 12858
 F 518.587.2480
 www.thelagroup.com

Unauthorized alteration or addition to this document is a violation of Section 7209 of the New York State Education Law.