


HIGHMOUNT ACCESS DRIVE
 STA 00+00 - STA 29+50.00

NOTE: VERTICAL SCALE EXAGGERATED
 HORIZONTAL: 1"=50'
 VERTICAL: 1"=40'

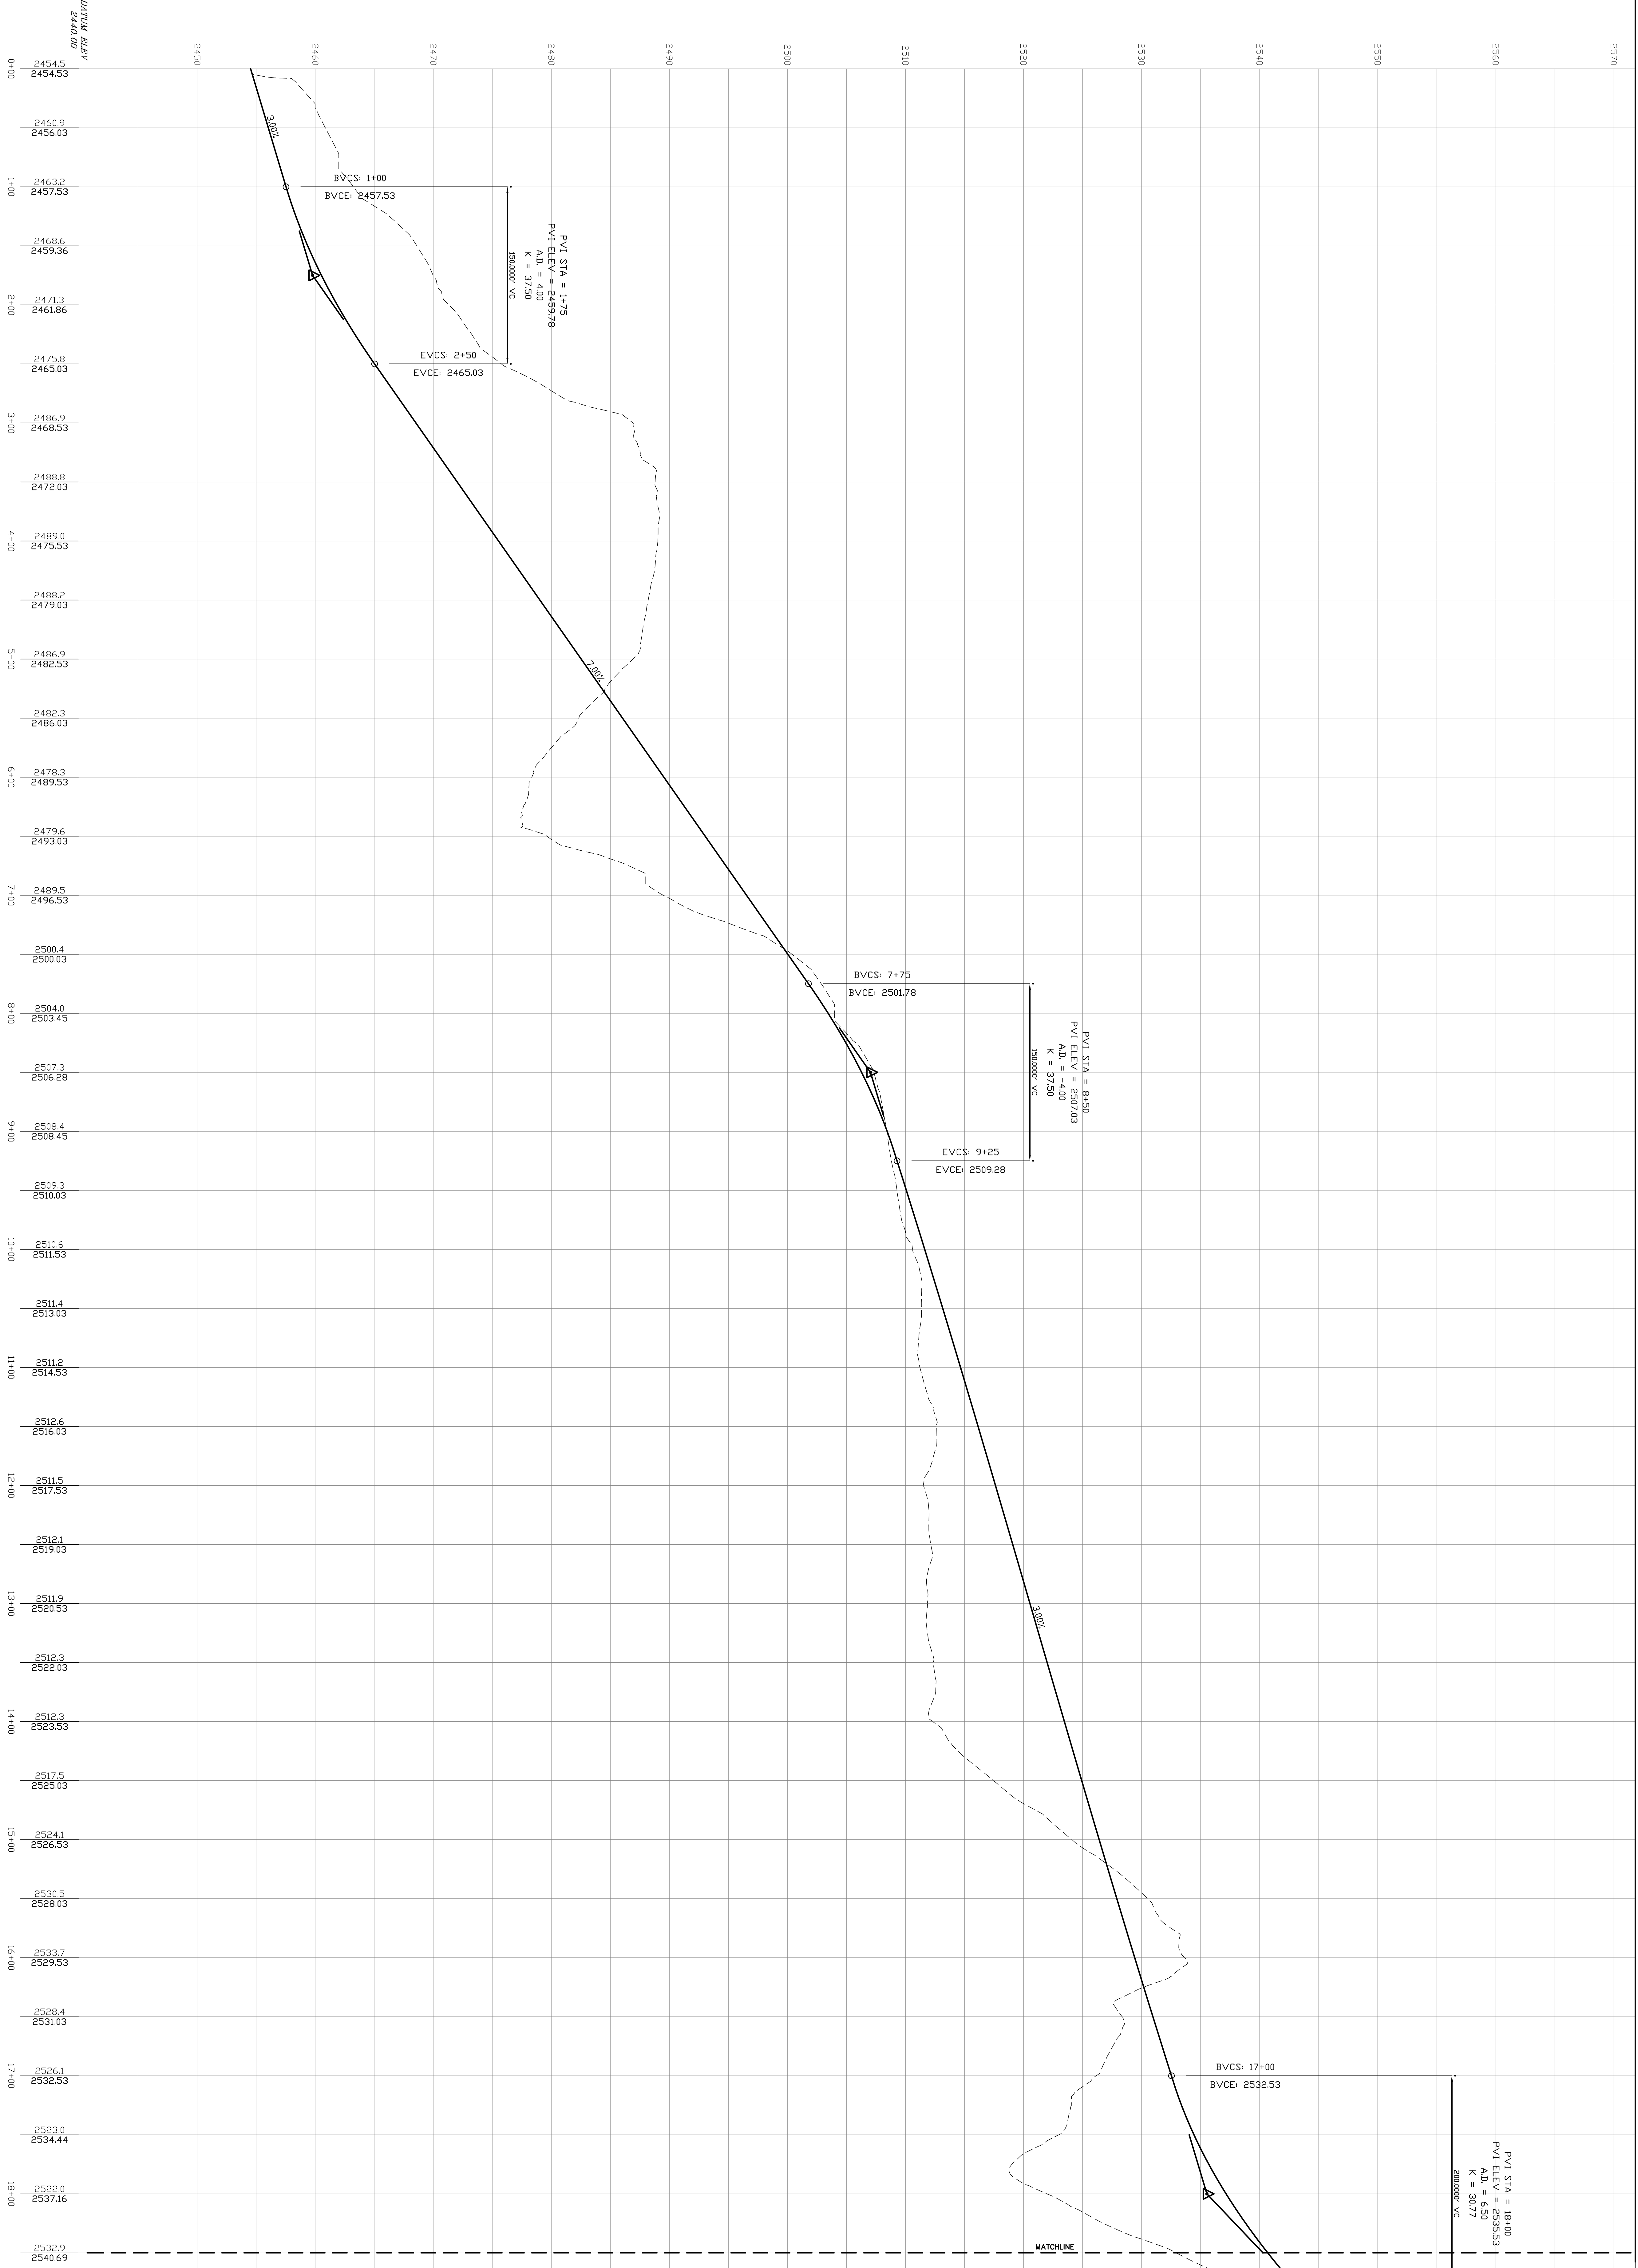

Project: 0704
 Date: 03/20/2011
 Drawing: L-7.05

Revisions

The Modified Belleayre Resort at Catskill Park
 Wildacres Resort & The Highmount Spa Resort
 Town of Shandaken & Town of Middletown, New York
 Title: Road Profiles: Highmount Access Drive

PREPARED FOR:
 Crossroads Ventures, L.L.C.
 PO Box 267
 Mt. Tremper, NY 12457

FOR REGULATORY APPROVALS ONLY

Design: MTL/ITS
 Drawn: MTL/ITS
 Checked: KJF/SLA

© the LA Group 2010
 the LA Group
 Landscape Architecture and Engineering, PC
 40 Long Alley
 Saratoga Springs, New York 12858
 F: 518.887.2180
 www.thelagroup.com

Unauthorized alteration or addition to this document is a violation of Section 7209 of the New York State Education Law.