



HIGHMOUNT ACCESS DRIVE  
 STA 36+00 - STA 47+50  
 HORIZONTAL: 1"=50'  
 VERTICAL: 1"=40'

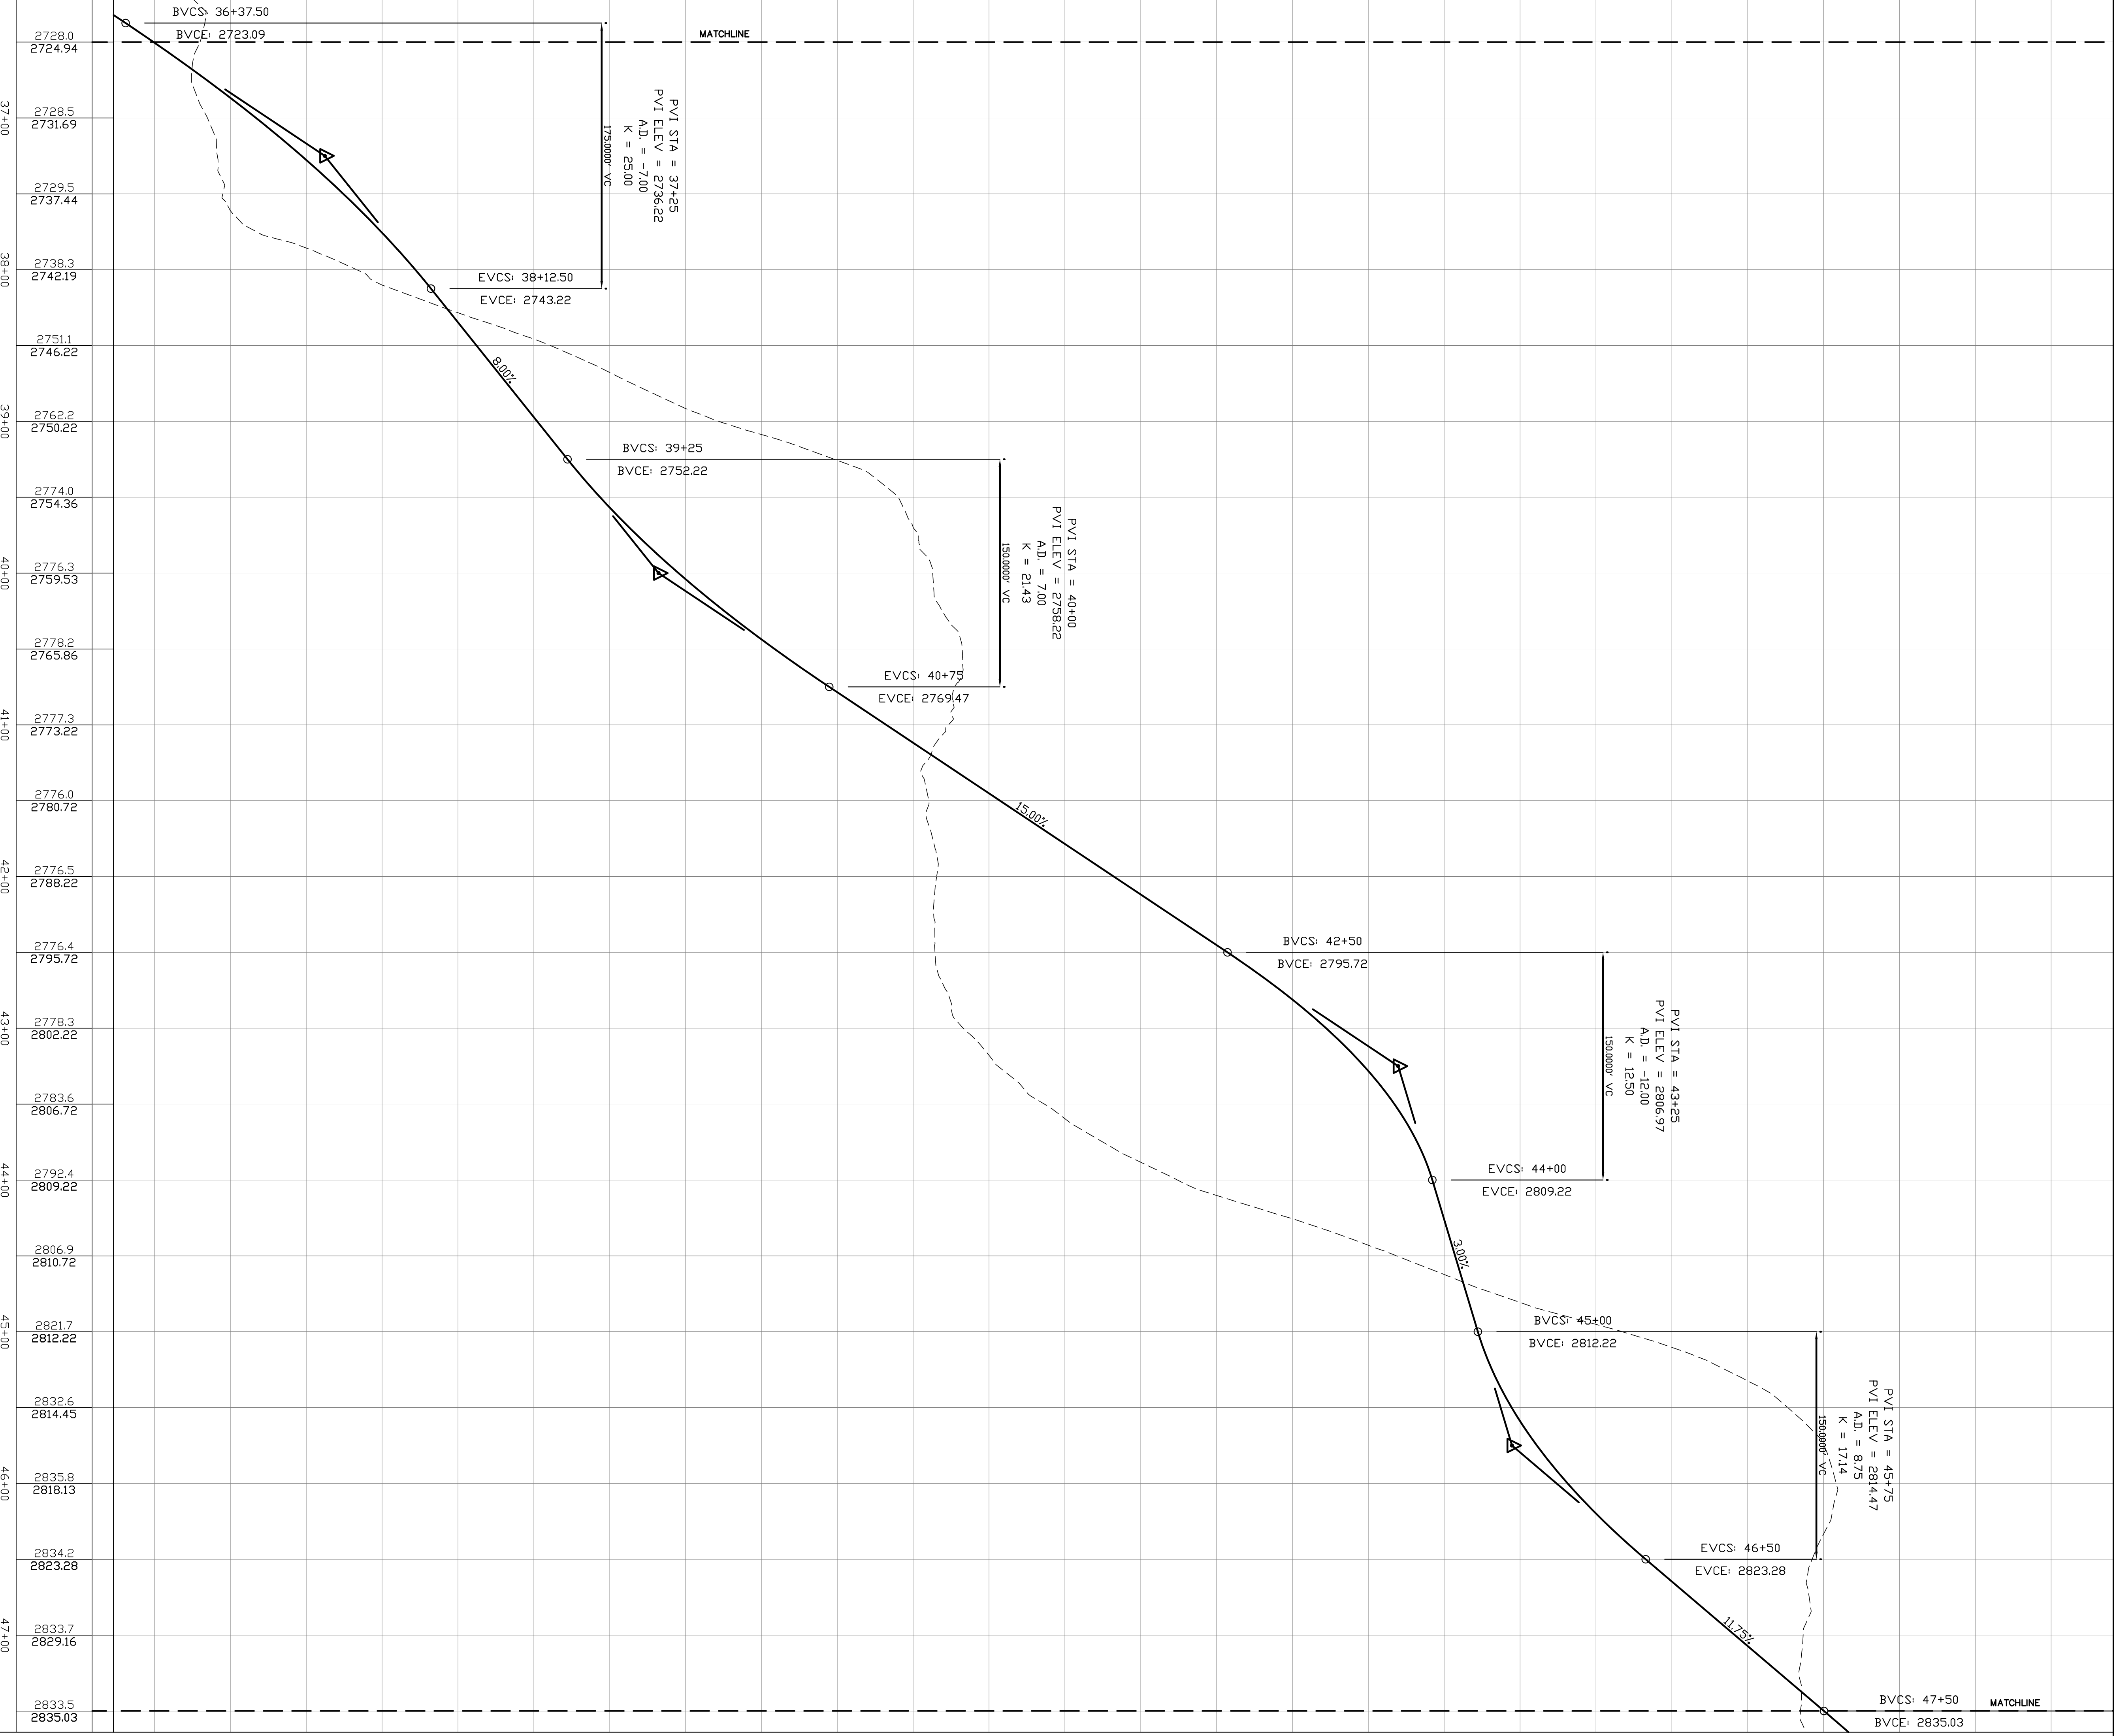

HIGHMOUNT ACCESS DRIVE  
 STA 47+50 - STA 54+50  
 HORIZONTAL: 1"=50'  
 VERTICAL: 1"=40'

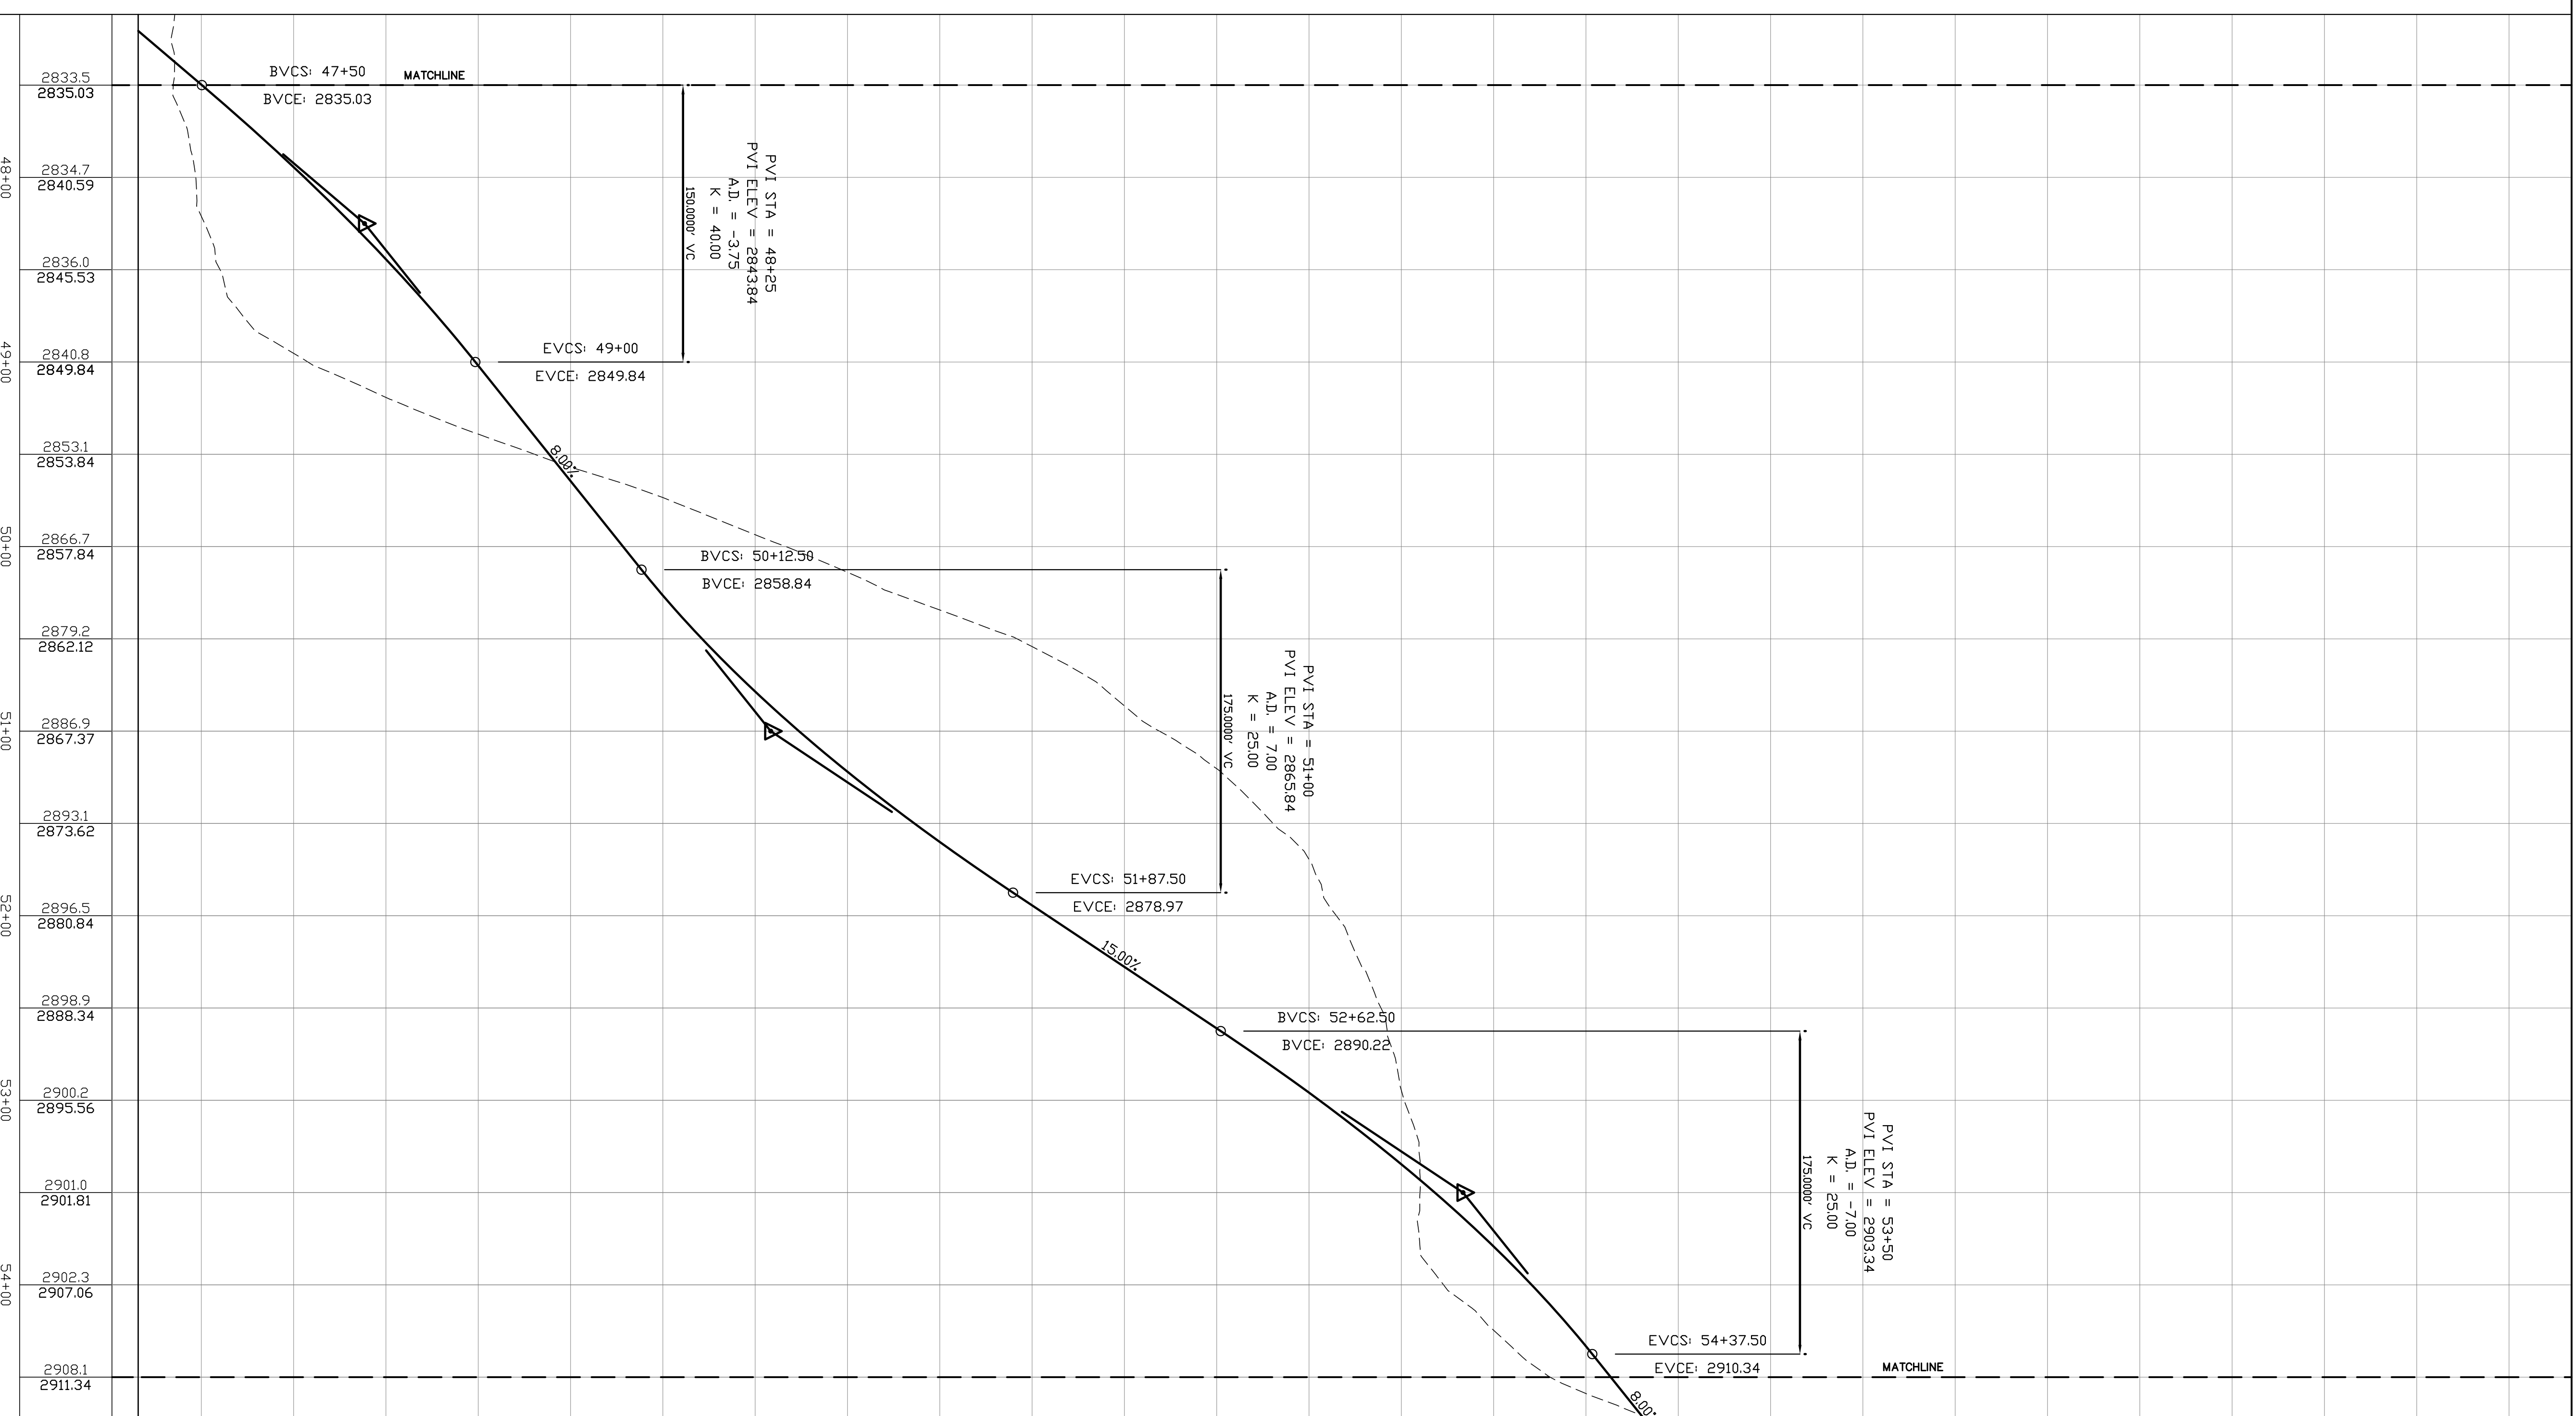

Revisions


Project: 07074  
 Date: 03/30/2011  
 Drawing: L-7.07

**The Modified Belleayre Resort at Catskill Park**  
 Wildacres Resort & The Highmount Spa Resort  
 Town of Shandaken & Town of Middletown, New York  
 Title: Road Profiles: Highmount Access Drive

PREPARED FOR:  
 Crossroads Ventures, L.L.C.  
 PO Box 267  
 Mt. Tremper, NY 12457

FOR REGULATORY APPROVALS ONLY

the LA Group  
 Landscape Architecture and Engineering, PC  
 40 Long Alley  
 Saratoga Springs  
 New York 12858  
 F 518.587.2180  
 www.thelagroup.com

Unauthorized alteration or addition to this document is a violation of Section 7209 of the New York State Education Law.

© the LA Group 2010

Design: MTL/STS  
 Drawn: MTL/STS  
 Checked: KJF/SLA