




HIGHMOUNT ACCESS DRIVE
 STA 54+50 - STA 66+00
 HORIZONTAL SCALE EXAGGERATED
 VERTICAL: 1"=40'

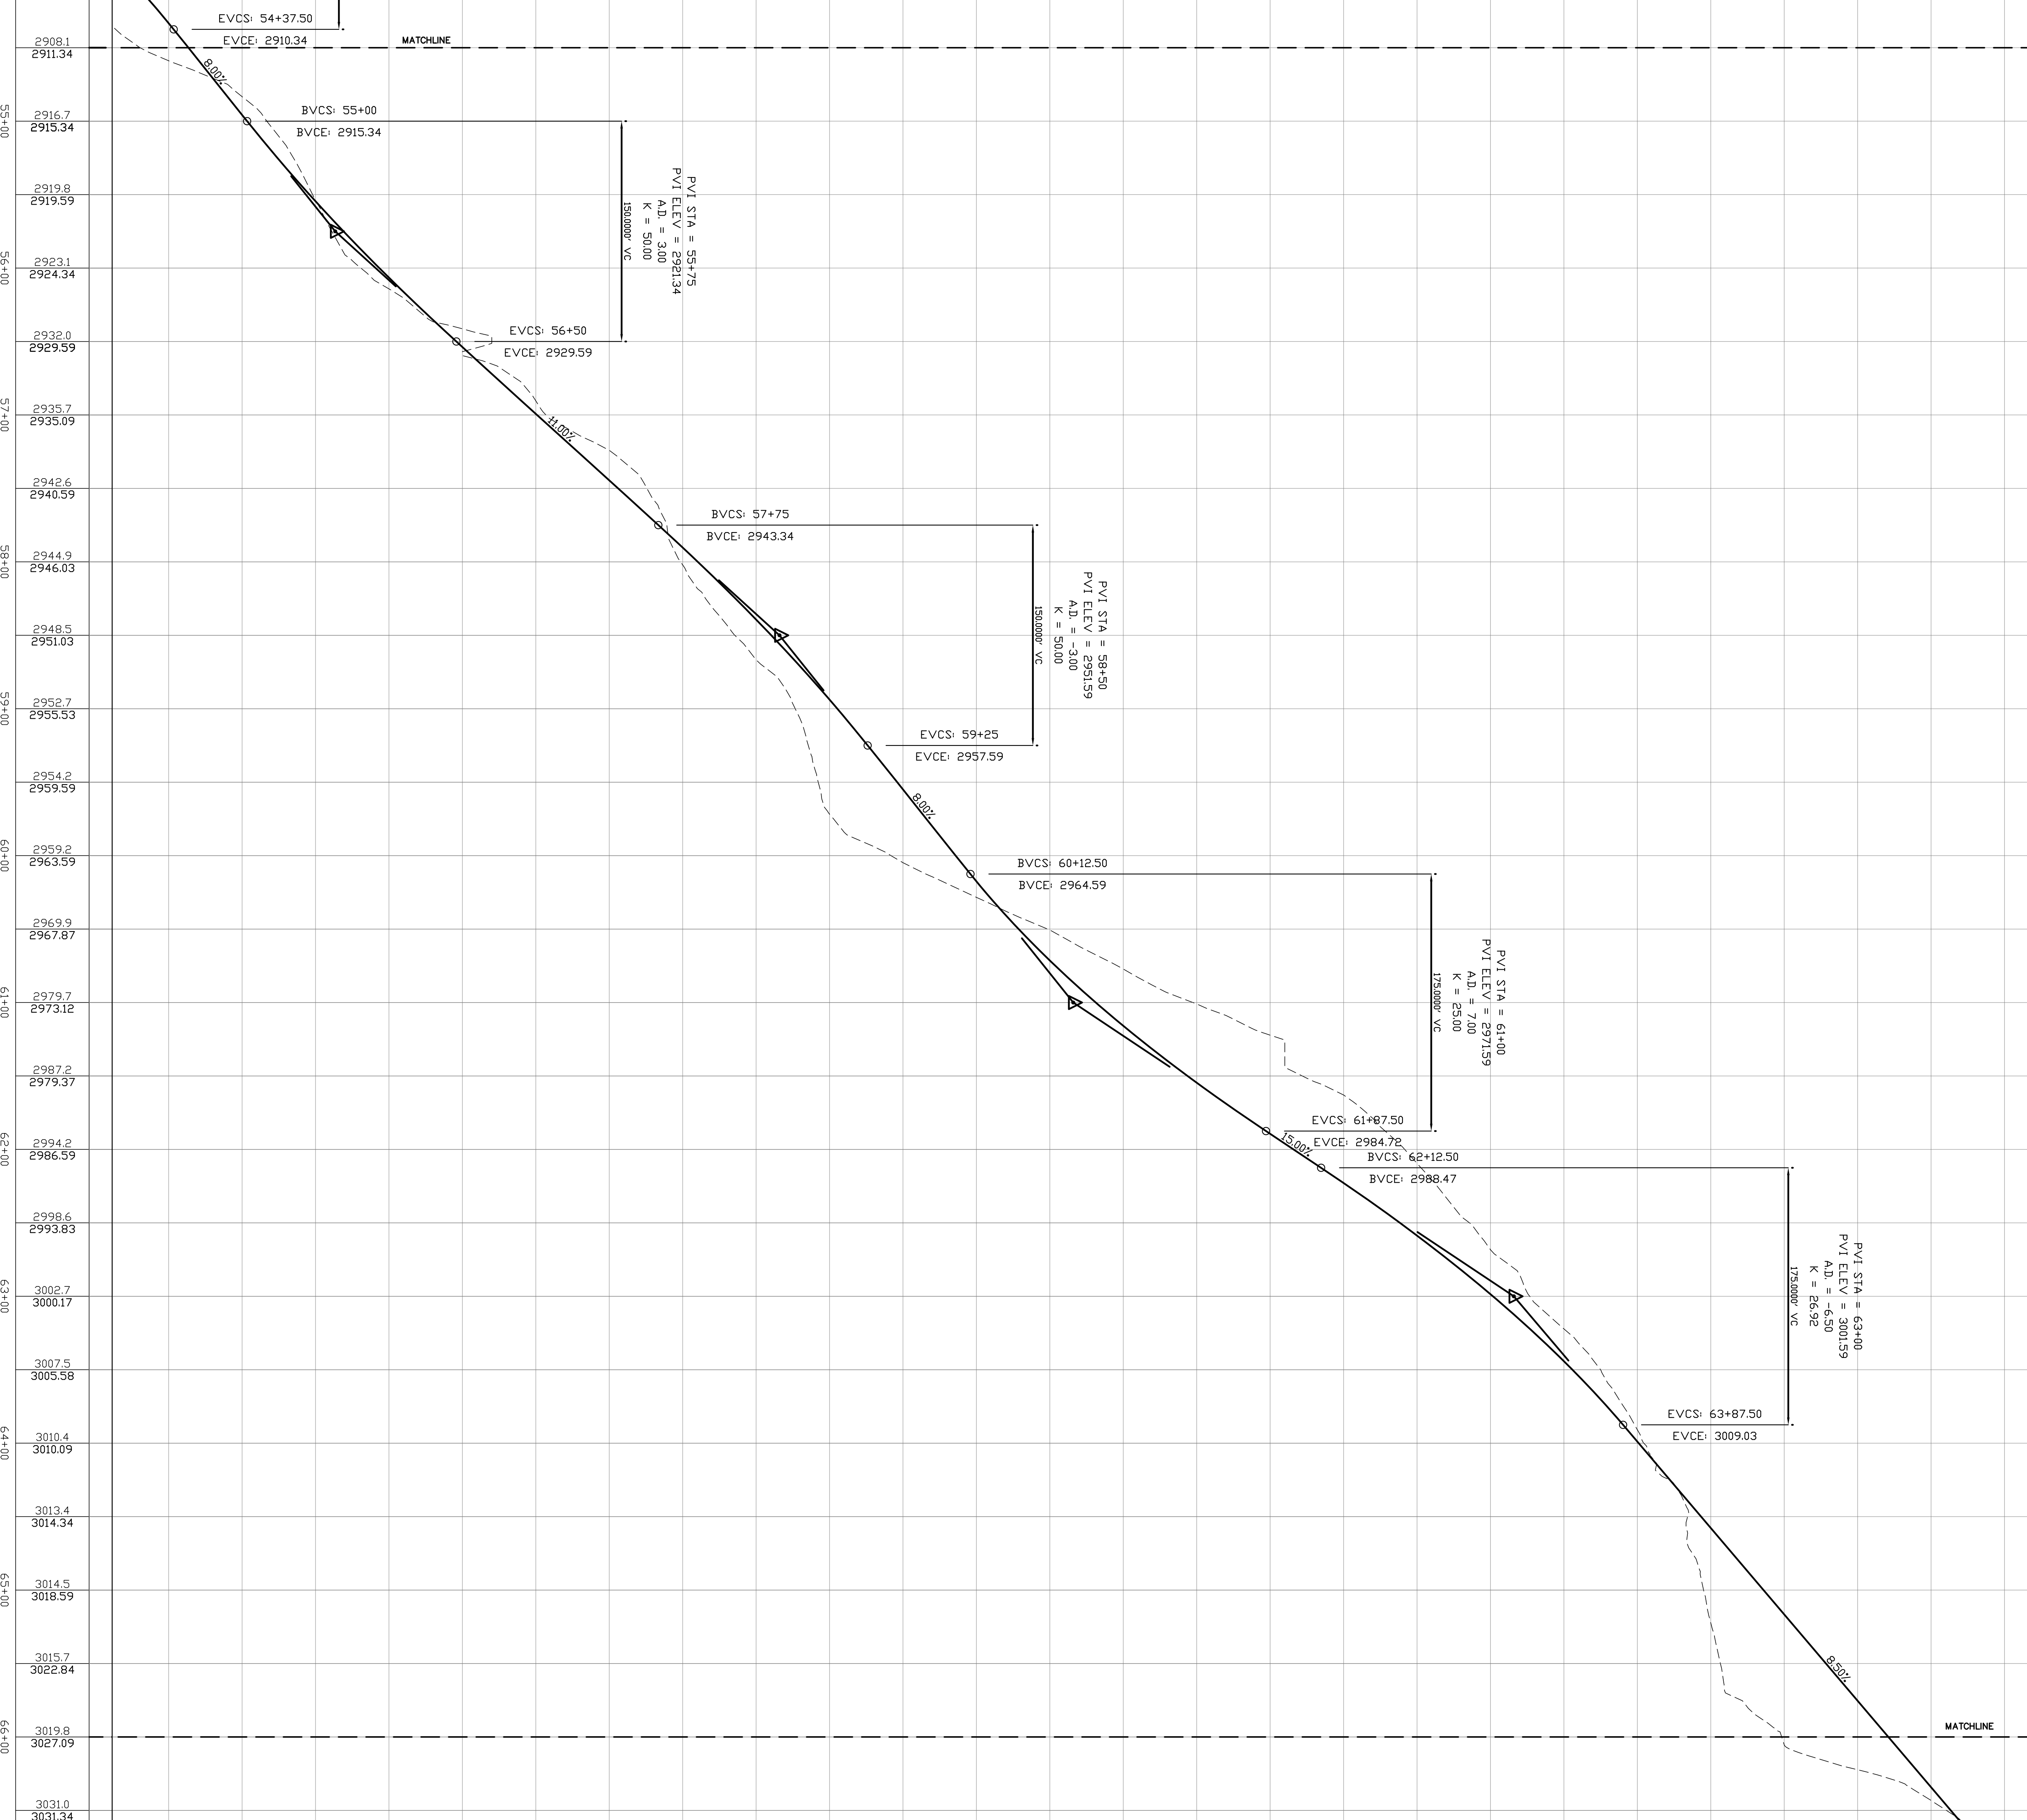

HIGHMOUNT ACCESS DRIVE
 STA 72+00 - STA 74+00
 HORIZONTAL SCALE EXAGGERATED
 VERTICAL: 1"=40'

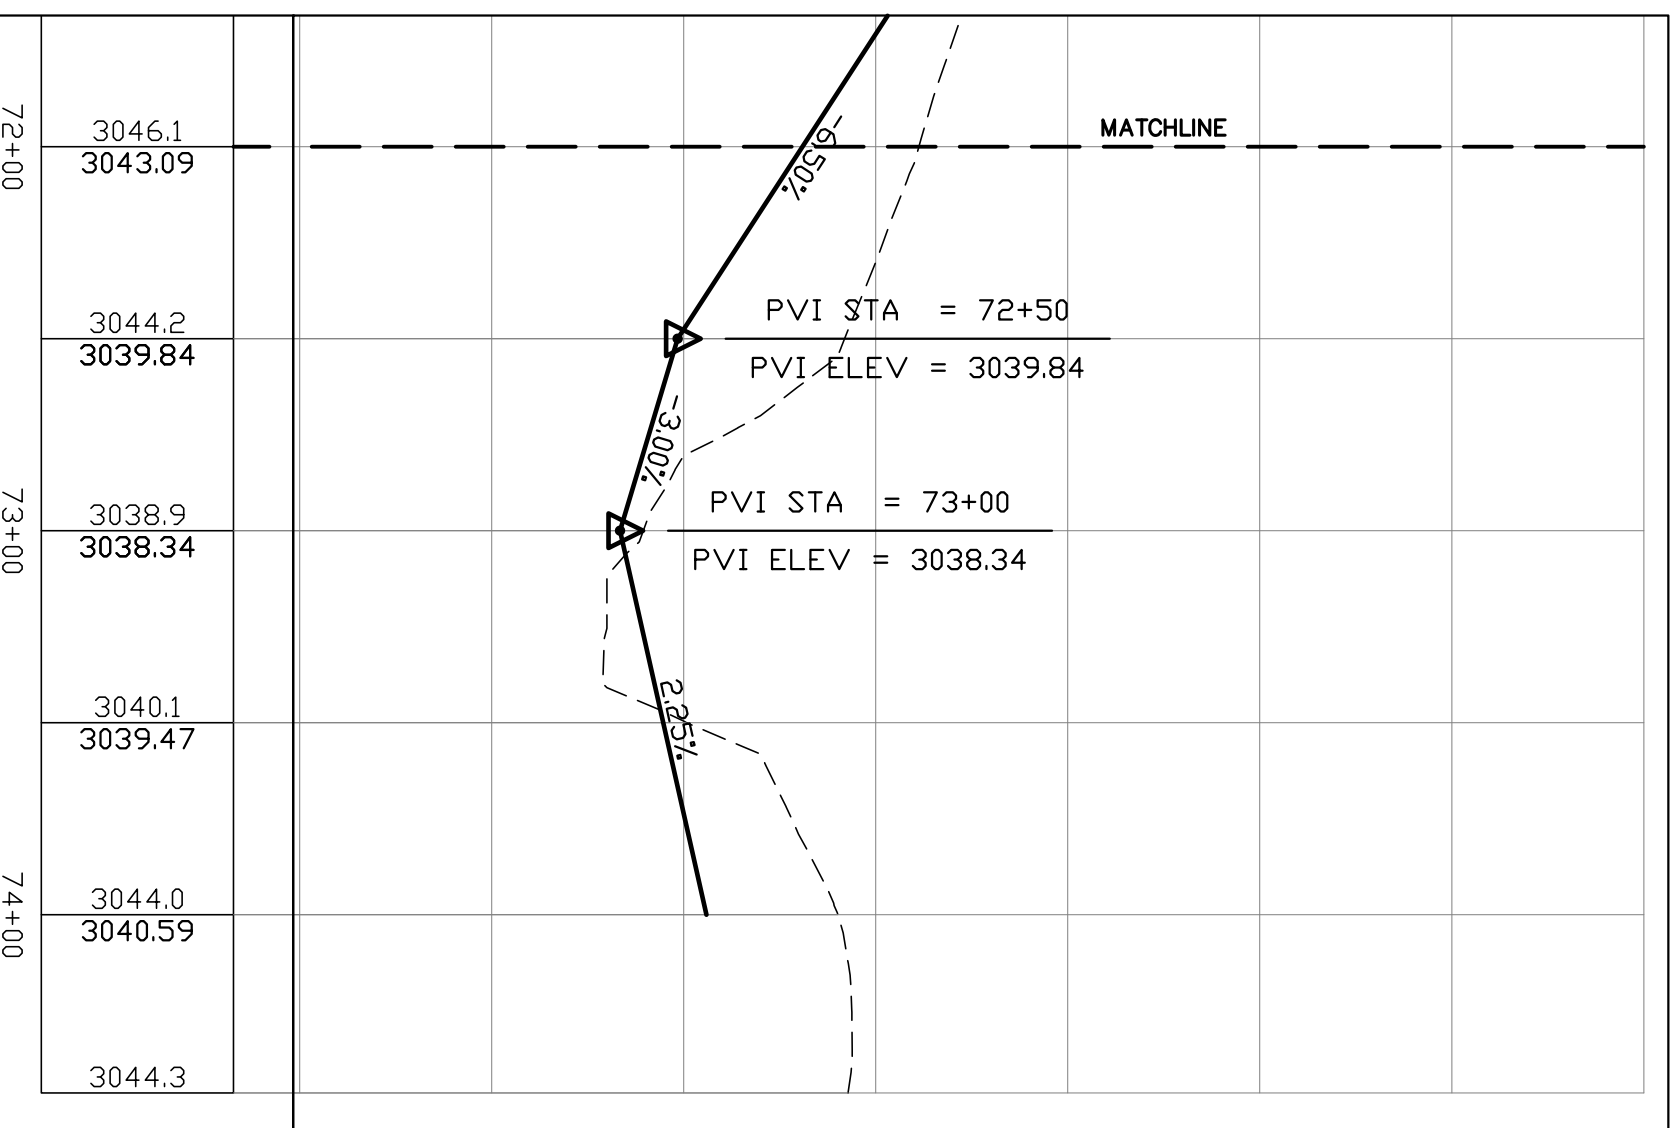

HIGHMOUNT ACCESS DRIVE
 STA 66+00 - STA 72+00
 HORIZONTAL SCALE EXAGGERATED
 VERTICAL: 1"=40'

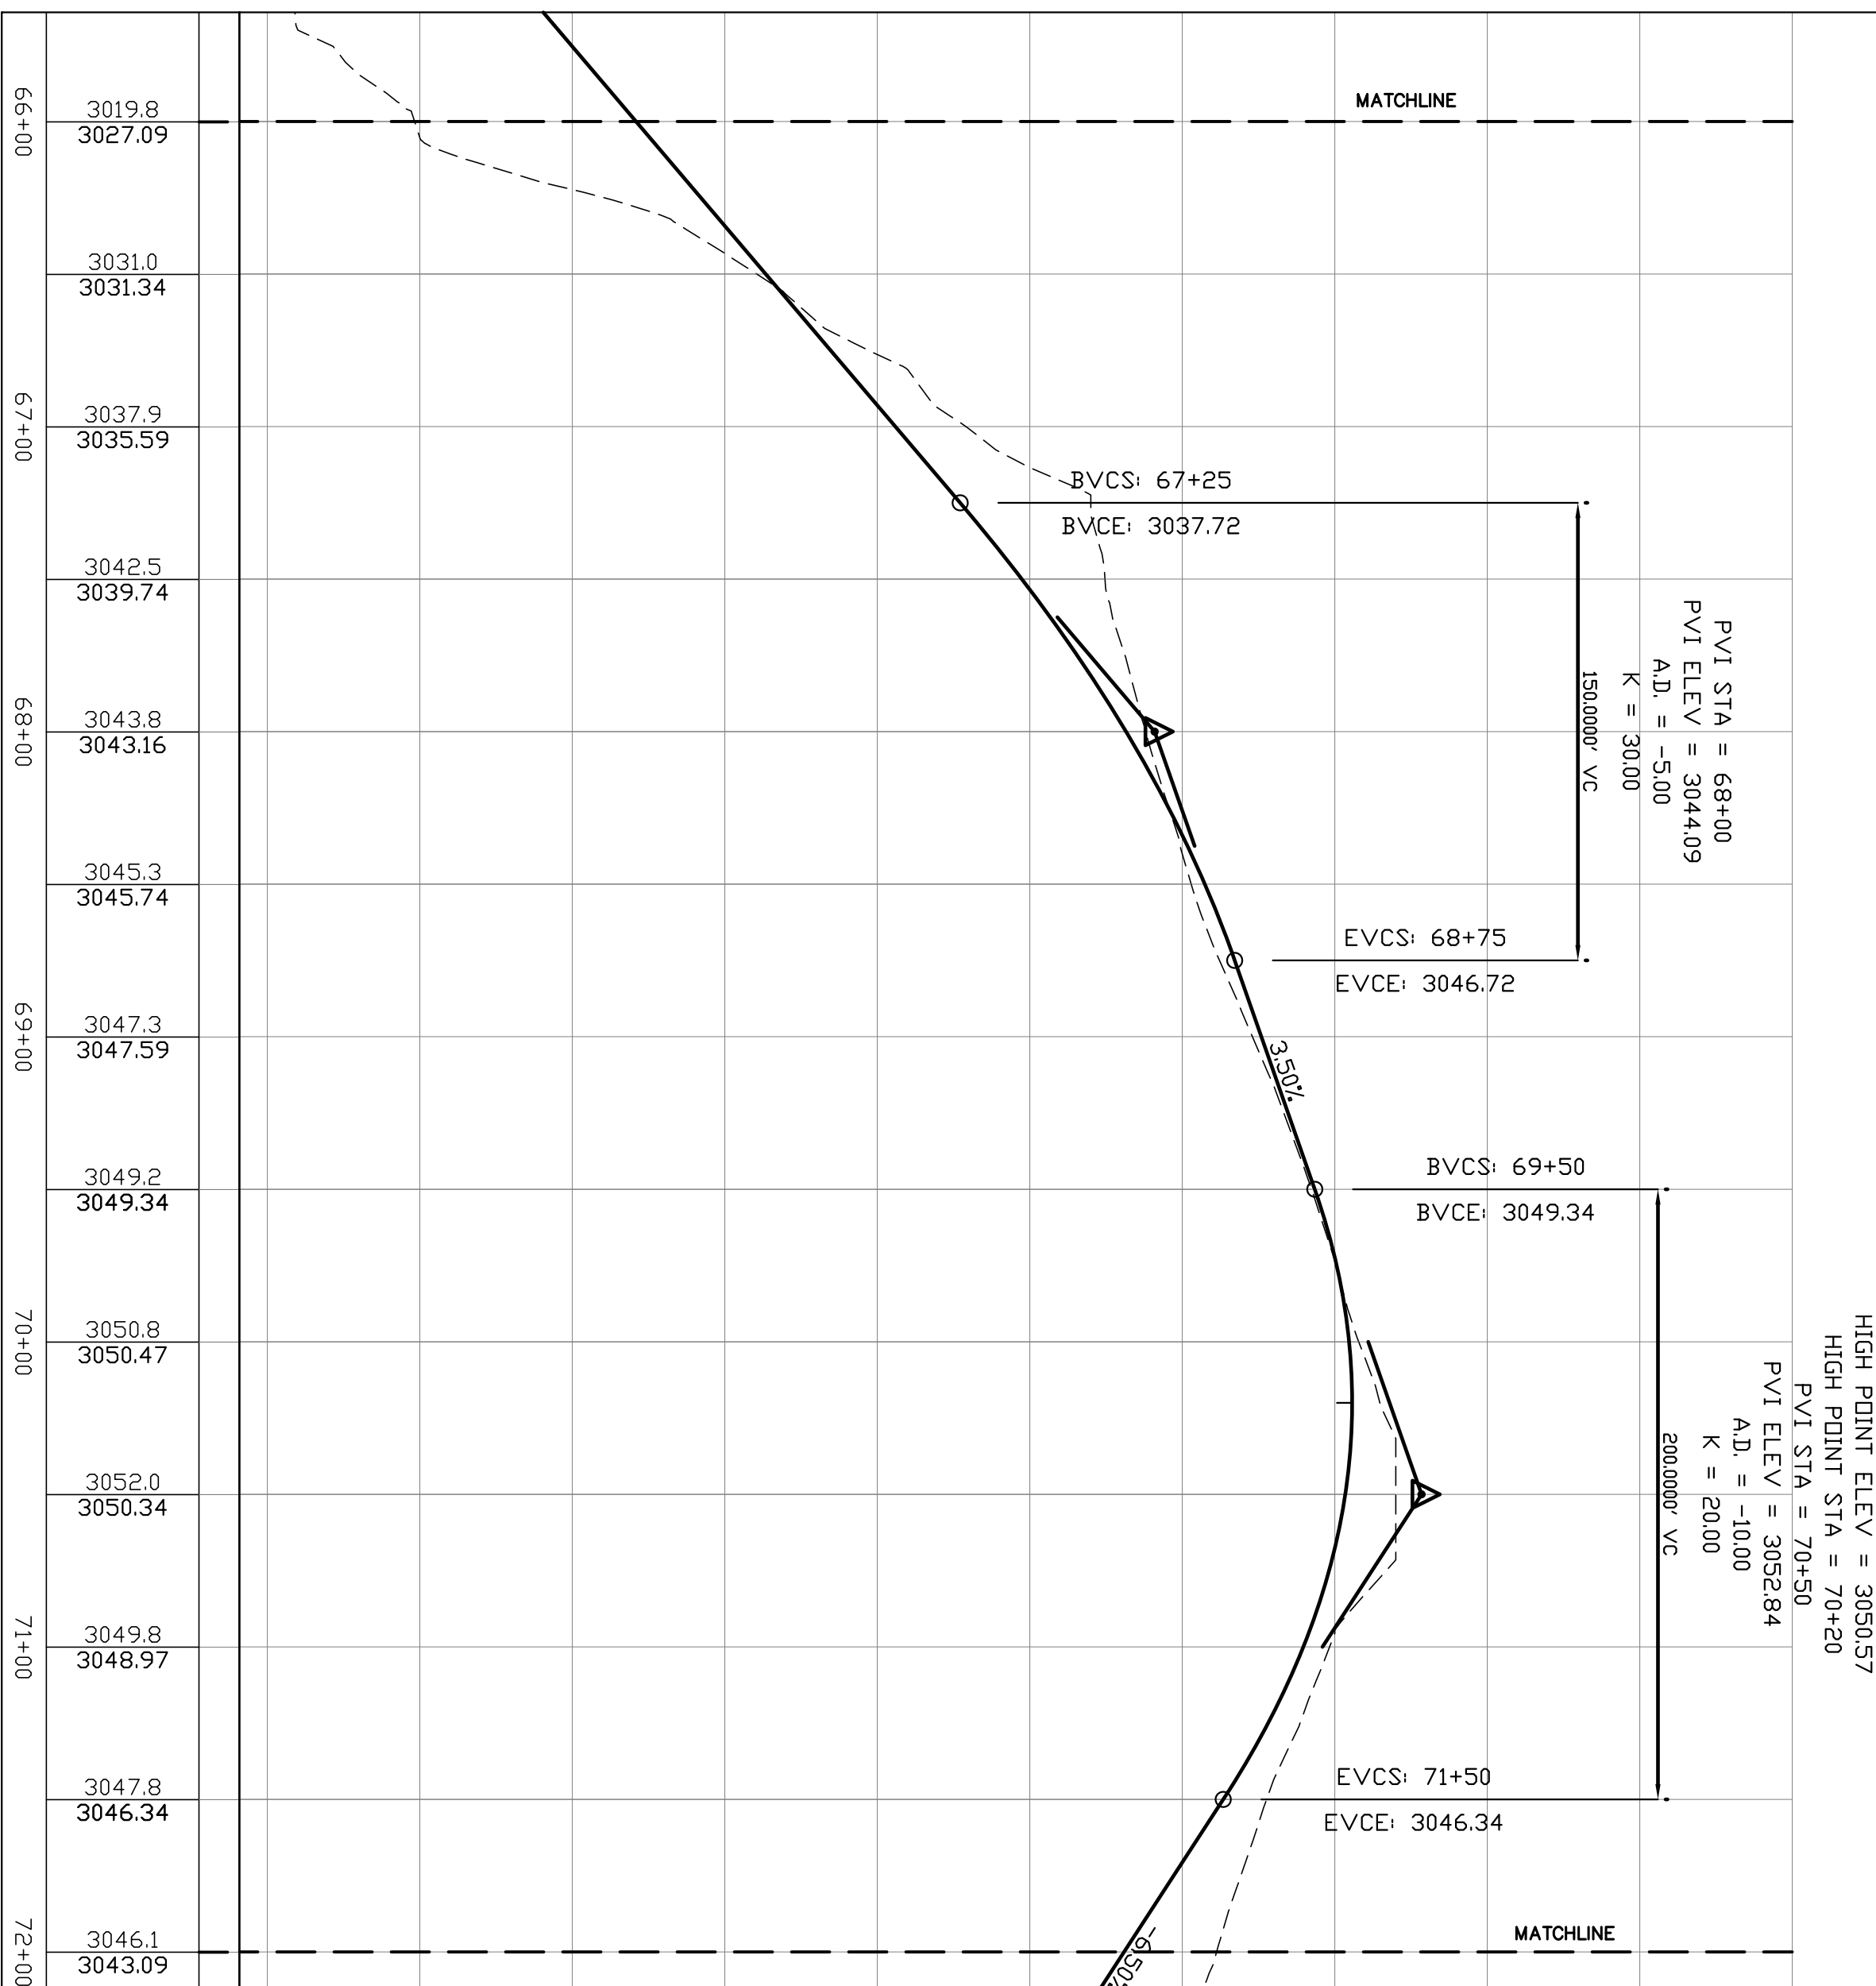

Revisions

Rev	Description

Project: 07074
 Date: 03/20/2011
 Drawing: L-7.08

The Modified Belleayre Resort at Catskill Park
 Wildacres Resort & The Highmount Spa Resort
 Town of Shandaken & Town of Middletown, New York
 Title
 Road Profiles: Highmount Access Drive

PREPARED FOR:
 Crossroads Ventures, L.L.C.
 PO Box 267
 Mt. Tremper, NY 12457

FOR REGULATORY APPROVALS ONLY

Design: MTL/TJS
 Drawn: MTL/TJS
 Checked: KJF/SLA

the LA Group
 40 Long Alley
 Shandaken Springs
 New York, 12458
 F 518.657.2180
 www.thelagroup.com

Unauthorized alteration or addition to this document is a violation of Section 7208 of the New York State Education Law.

