



**1 DECIDUOUS TREE PLANTING**

SCALE: 1/8\"/>

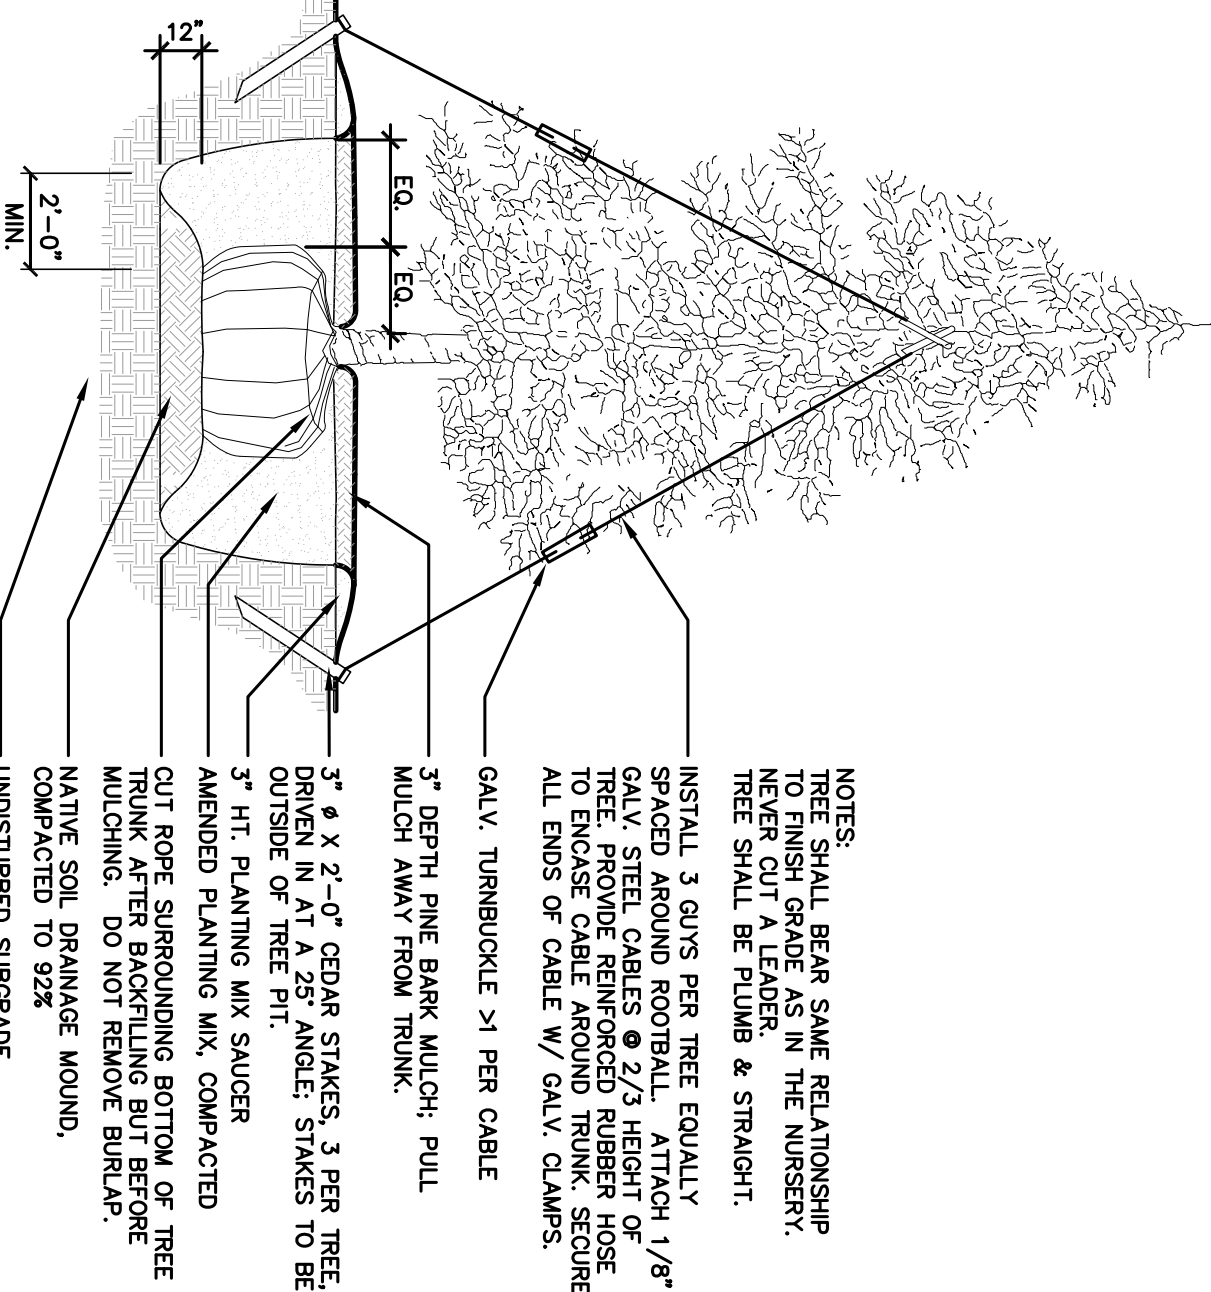


**2 EVERGREEN TREE PLANTING**

SCALE: 1/8\"/>

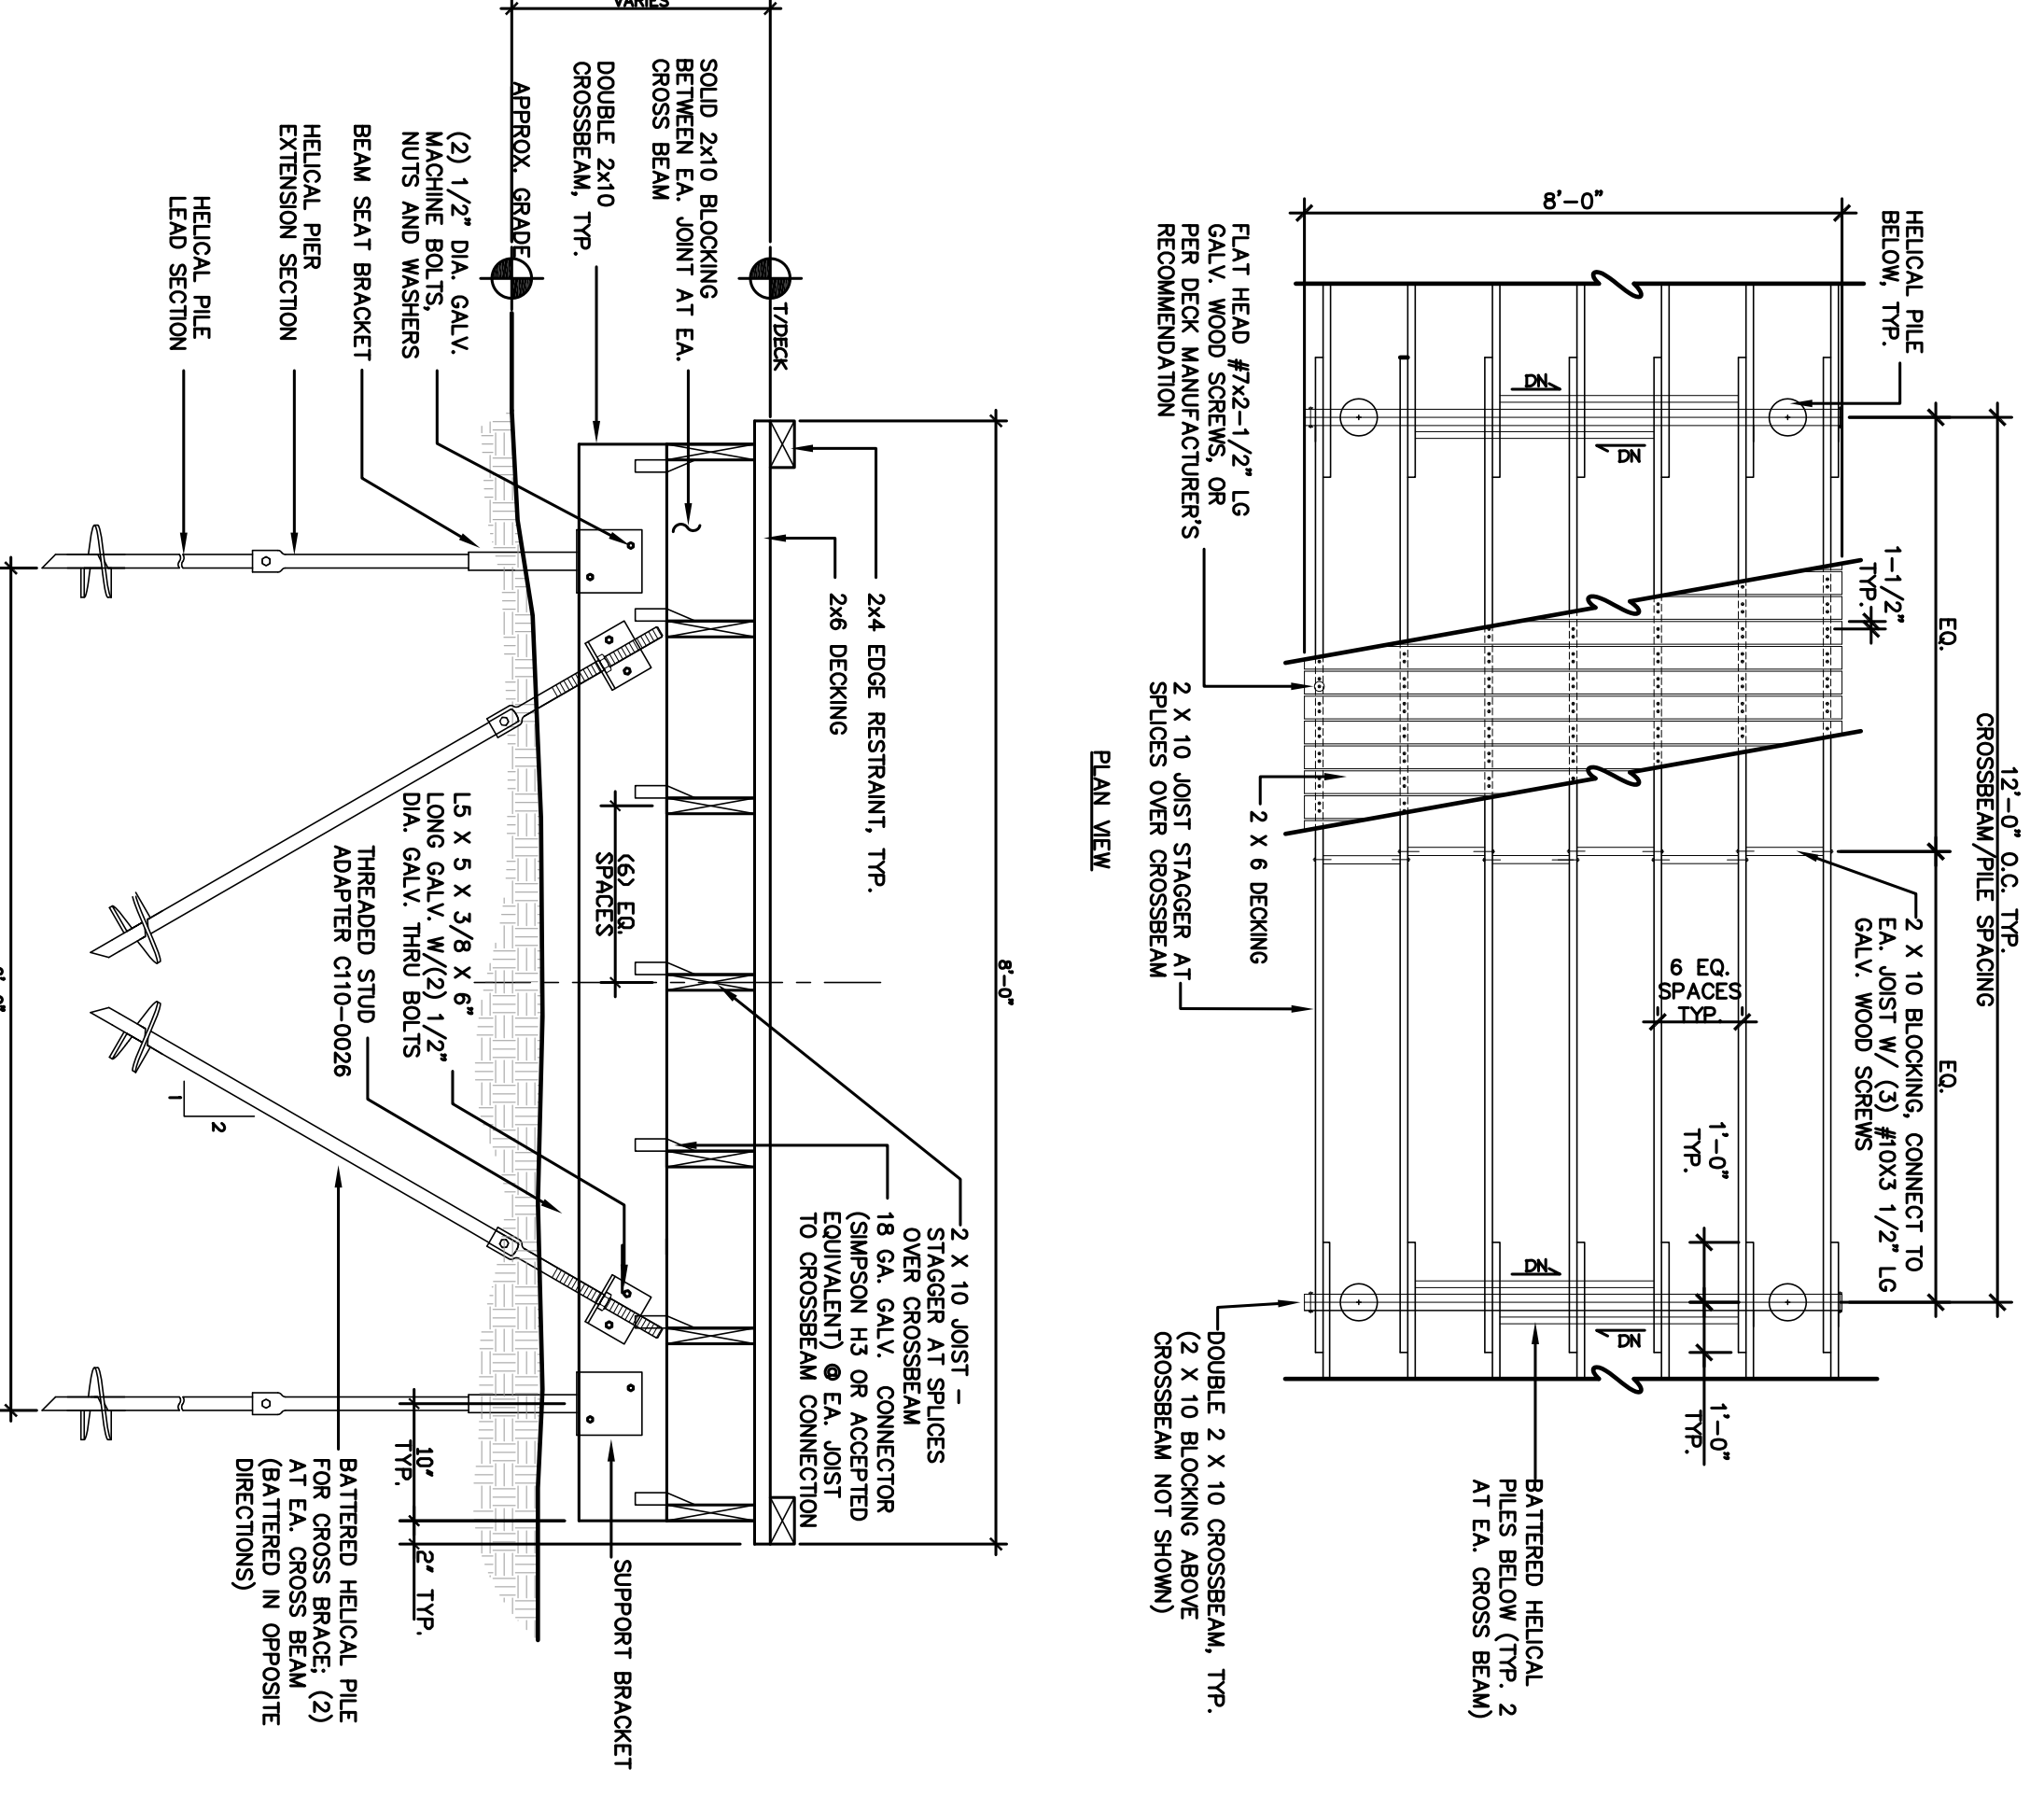

**3 CART PATH BOARDWALK**

SCALE: 1/8\"/>

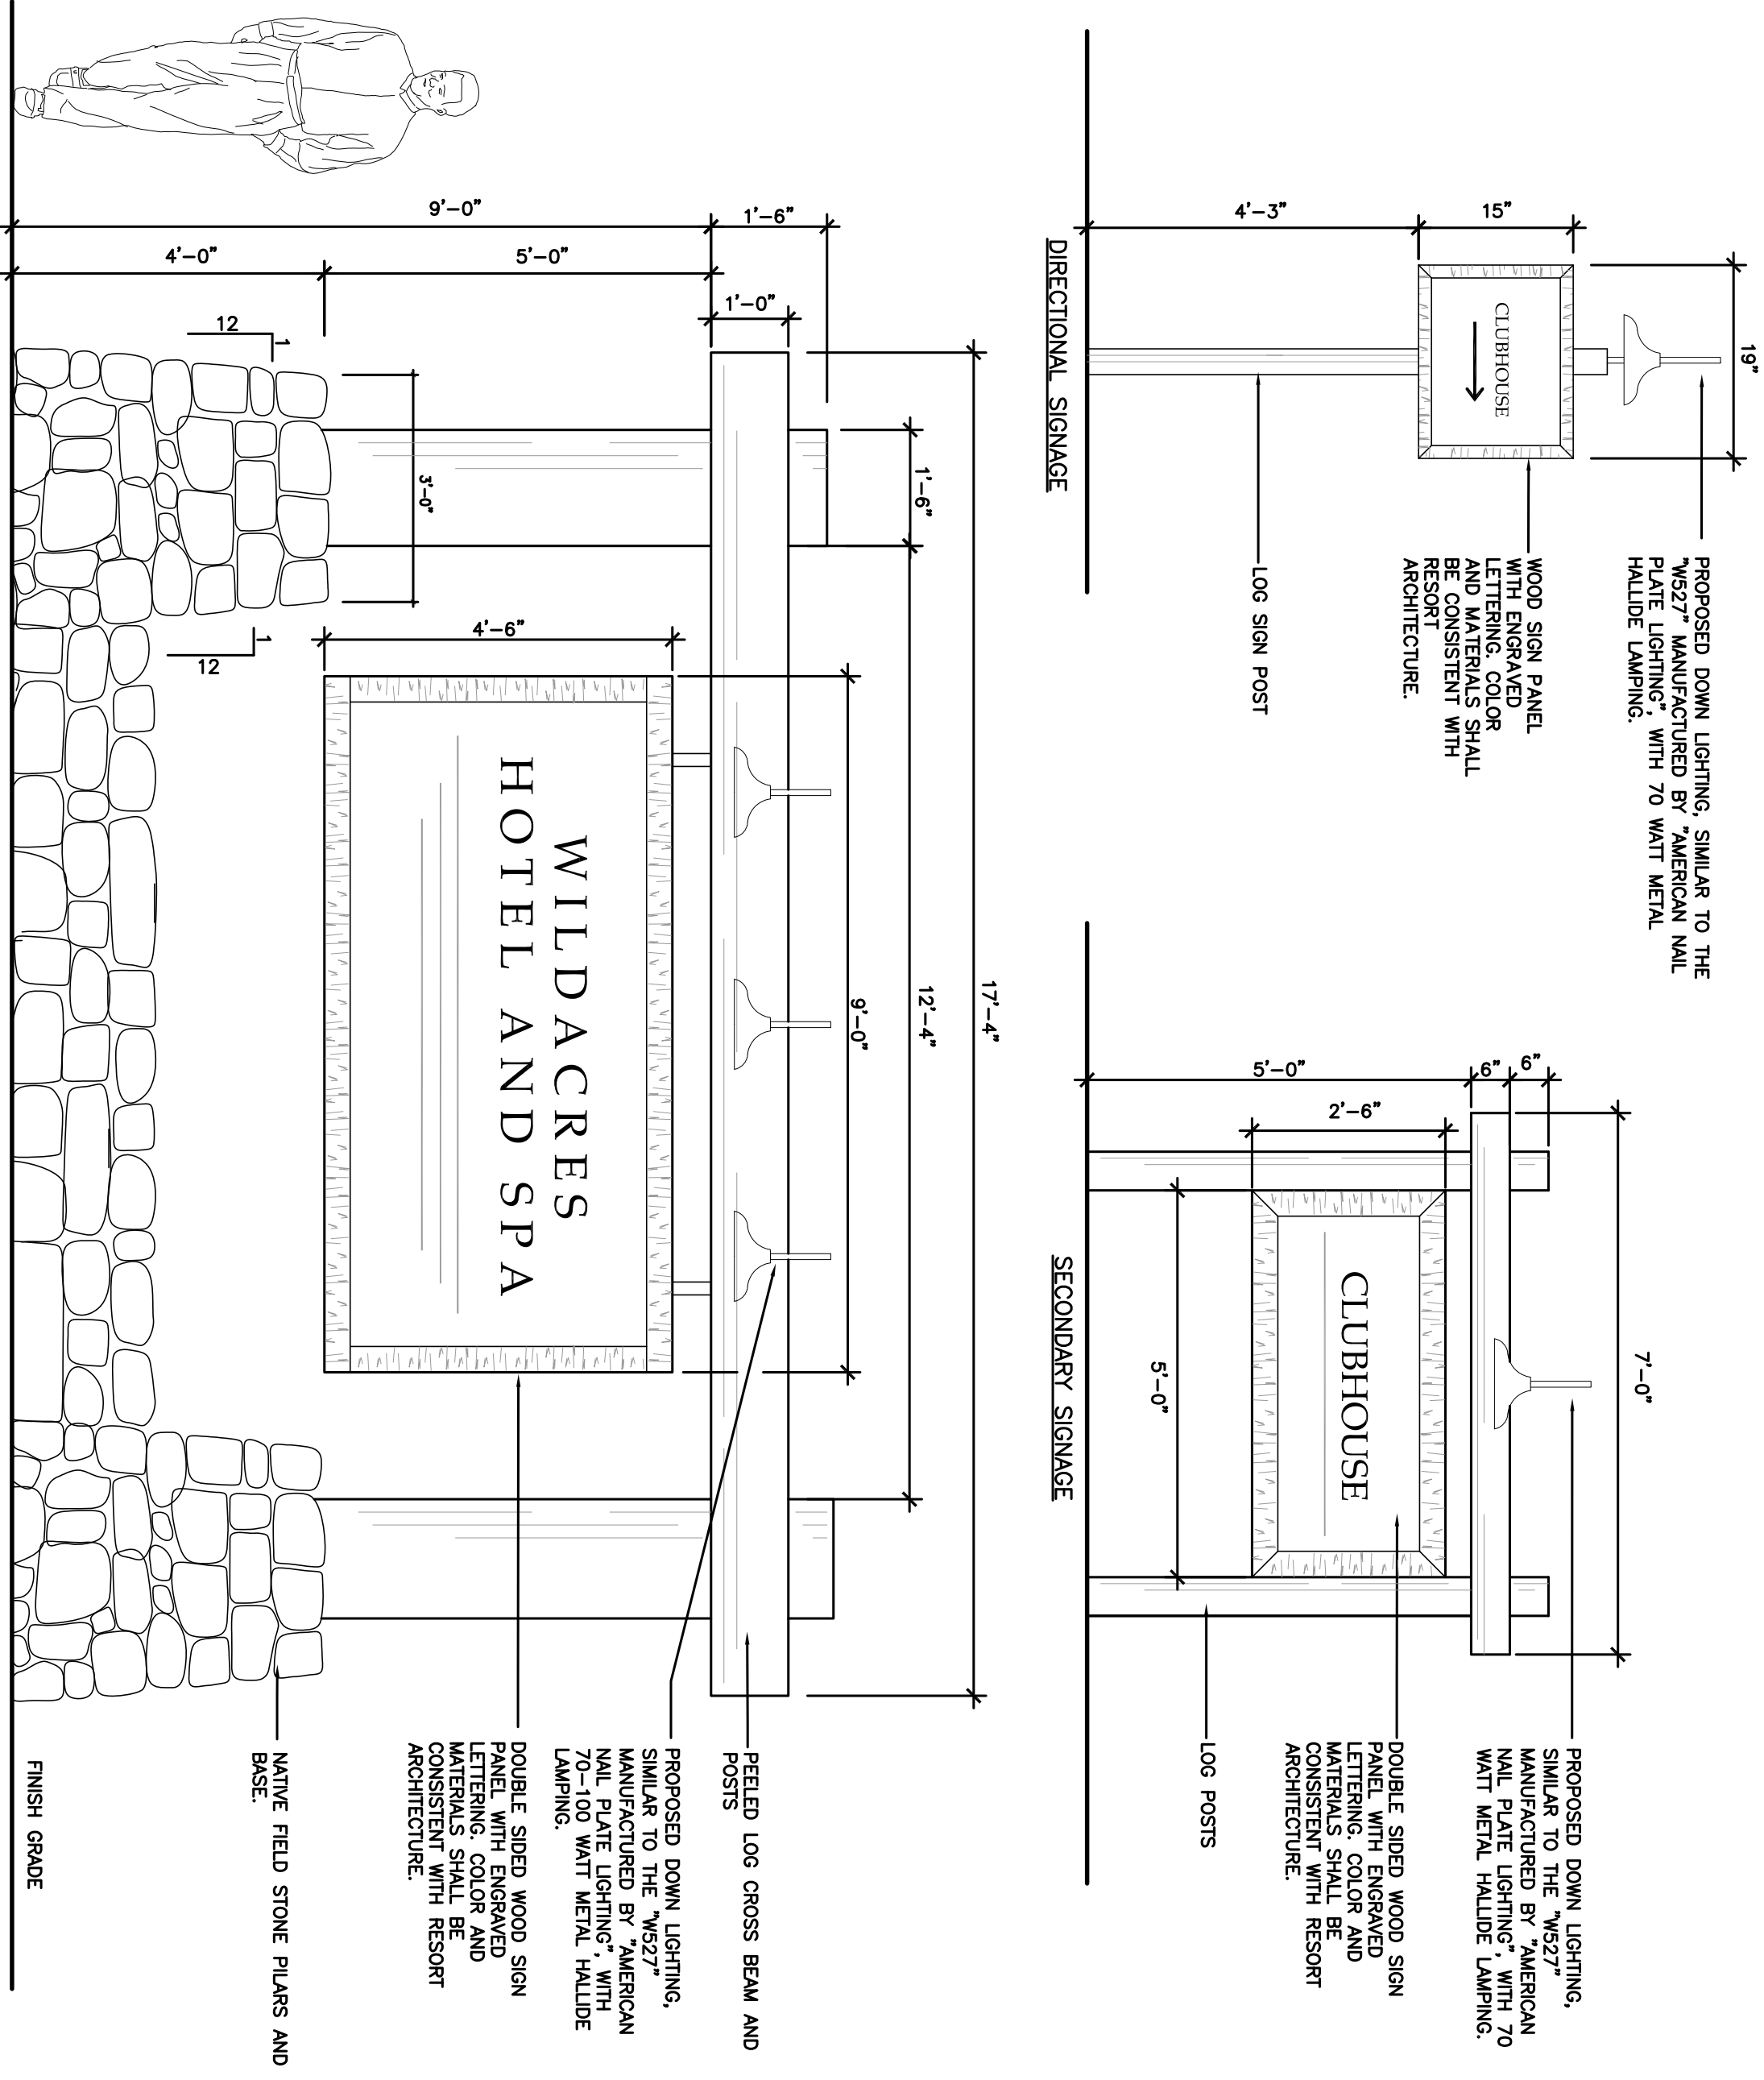

**3 TYPICAL PROJECT SIGNAGE**

SCALE: 1/8\"/>